





LEFT SIDE ELEVATION



FRONT ELEVATION

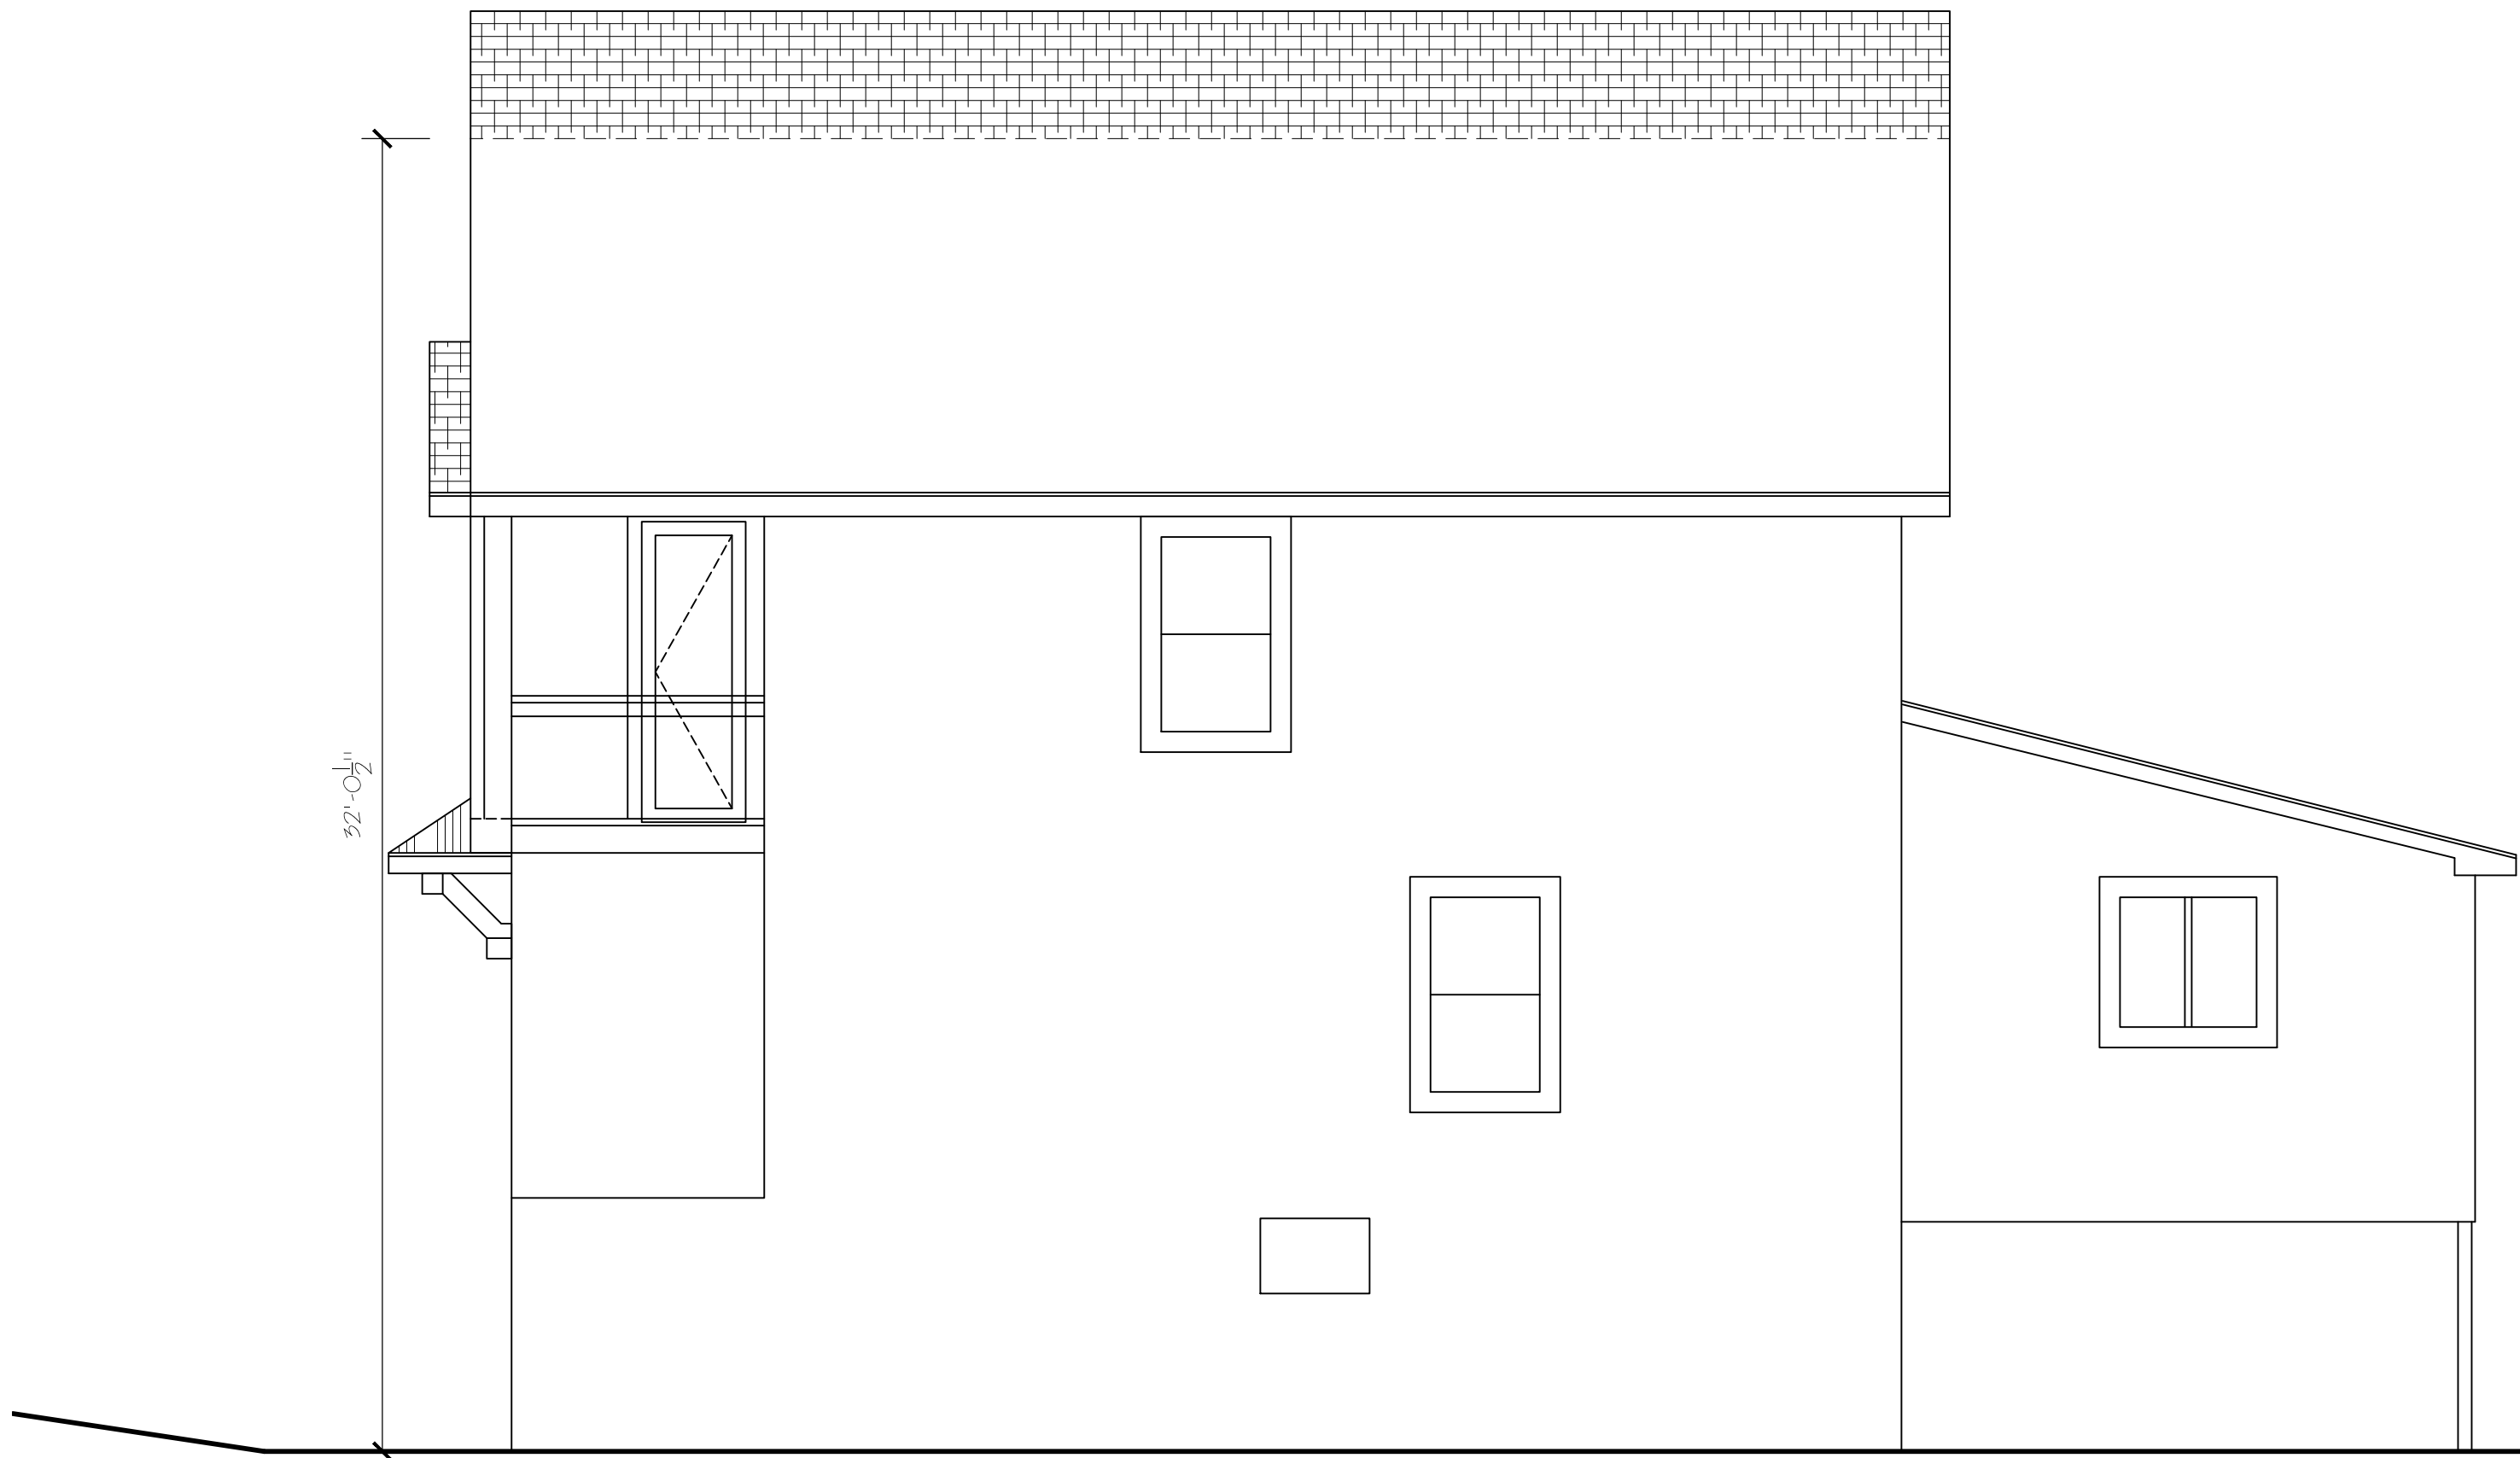

RIGHT SIDE ELEVATION

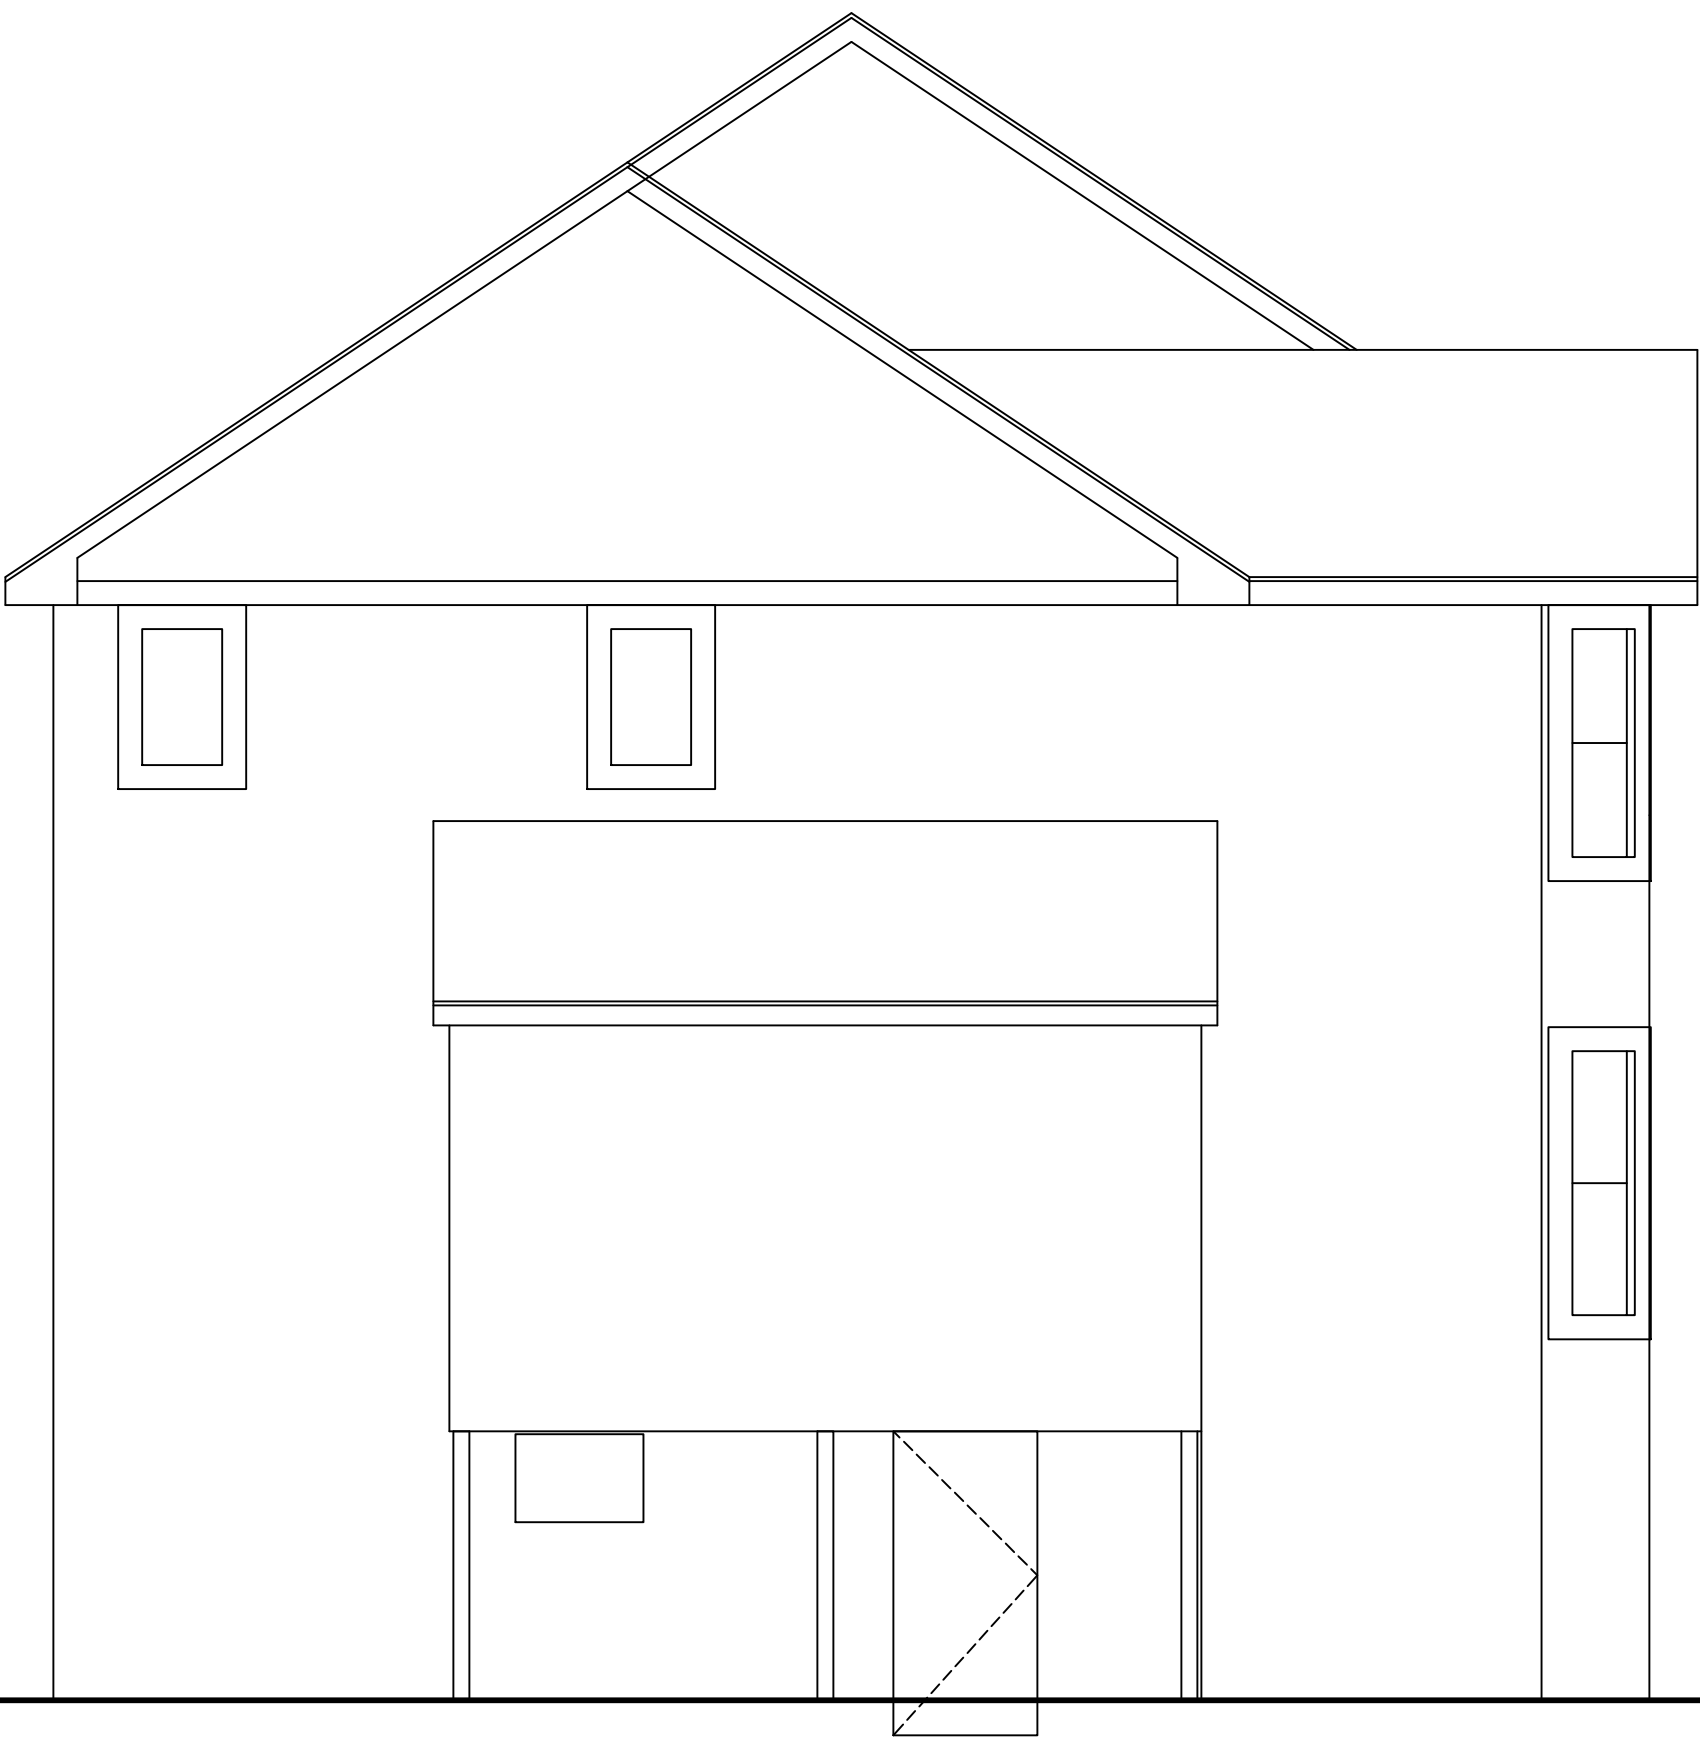

REAR ELEVATION

MG

MAXINE GORDANO, AIA - LLC

ARCHITECT

P.O. BOX 155
PHONE 732.872.4489

MIDDLETOWN, NJ 07748
maxinearchitect@gmail.com

NJ A1 13410

NCARB 47,887

PROPOSED ADDITION / ALTERATION FOR:

THE BROWN RESIDENCE

55 4TH AVENUE, ATLANTIC HIGHLANDS, NJ 07716

LOT: 20 BLOCK: 94 MONMOUTH COUNTY

JOB NO. :
22-03

DATE:
MARCH 29, 2022


REVISIONS:

SCALE:
1/4" = 1'-0"



SHEET NO.

A-1

OF 3

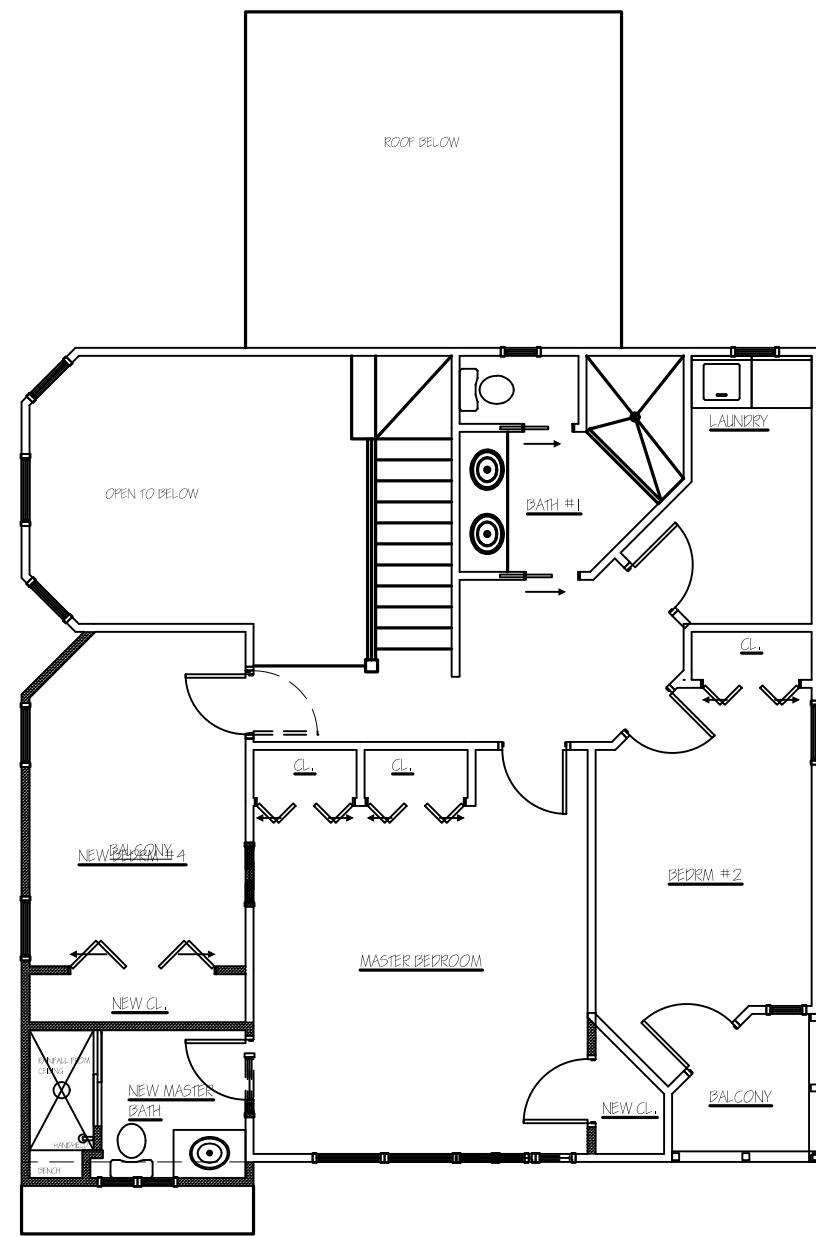

DEMOLITION
SECOND FLOOR PLAN "C"

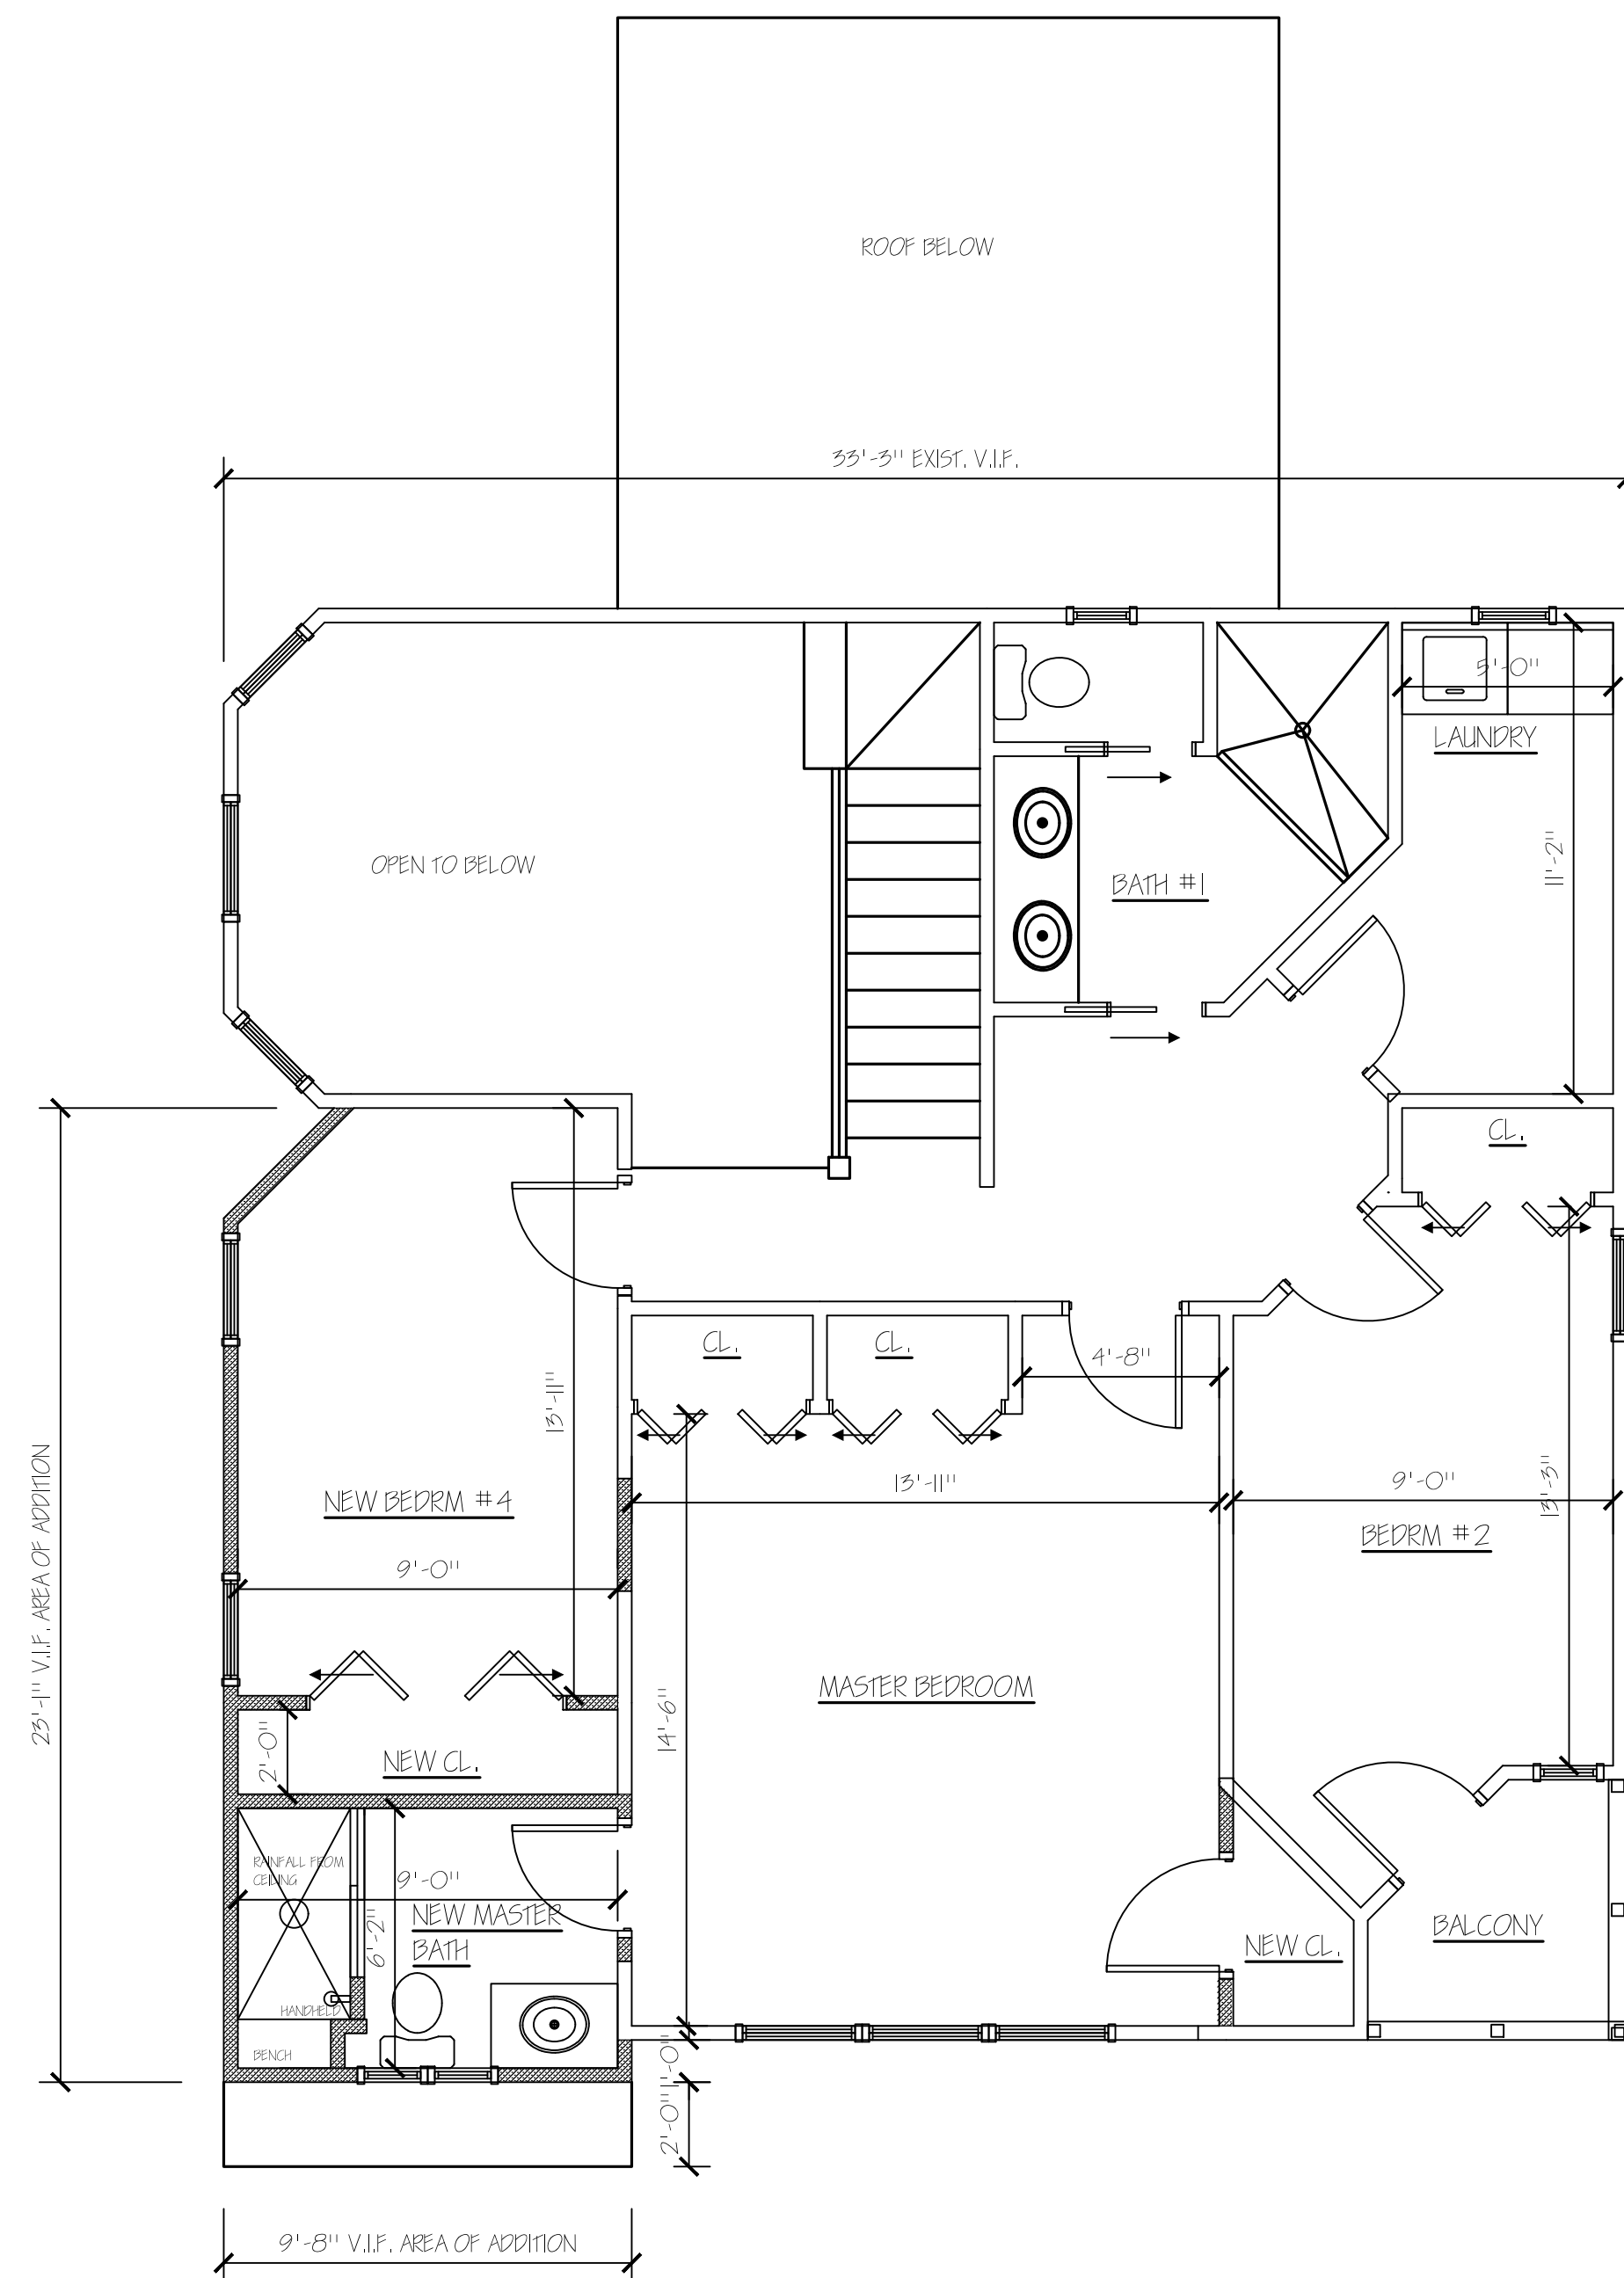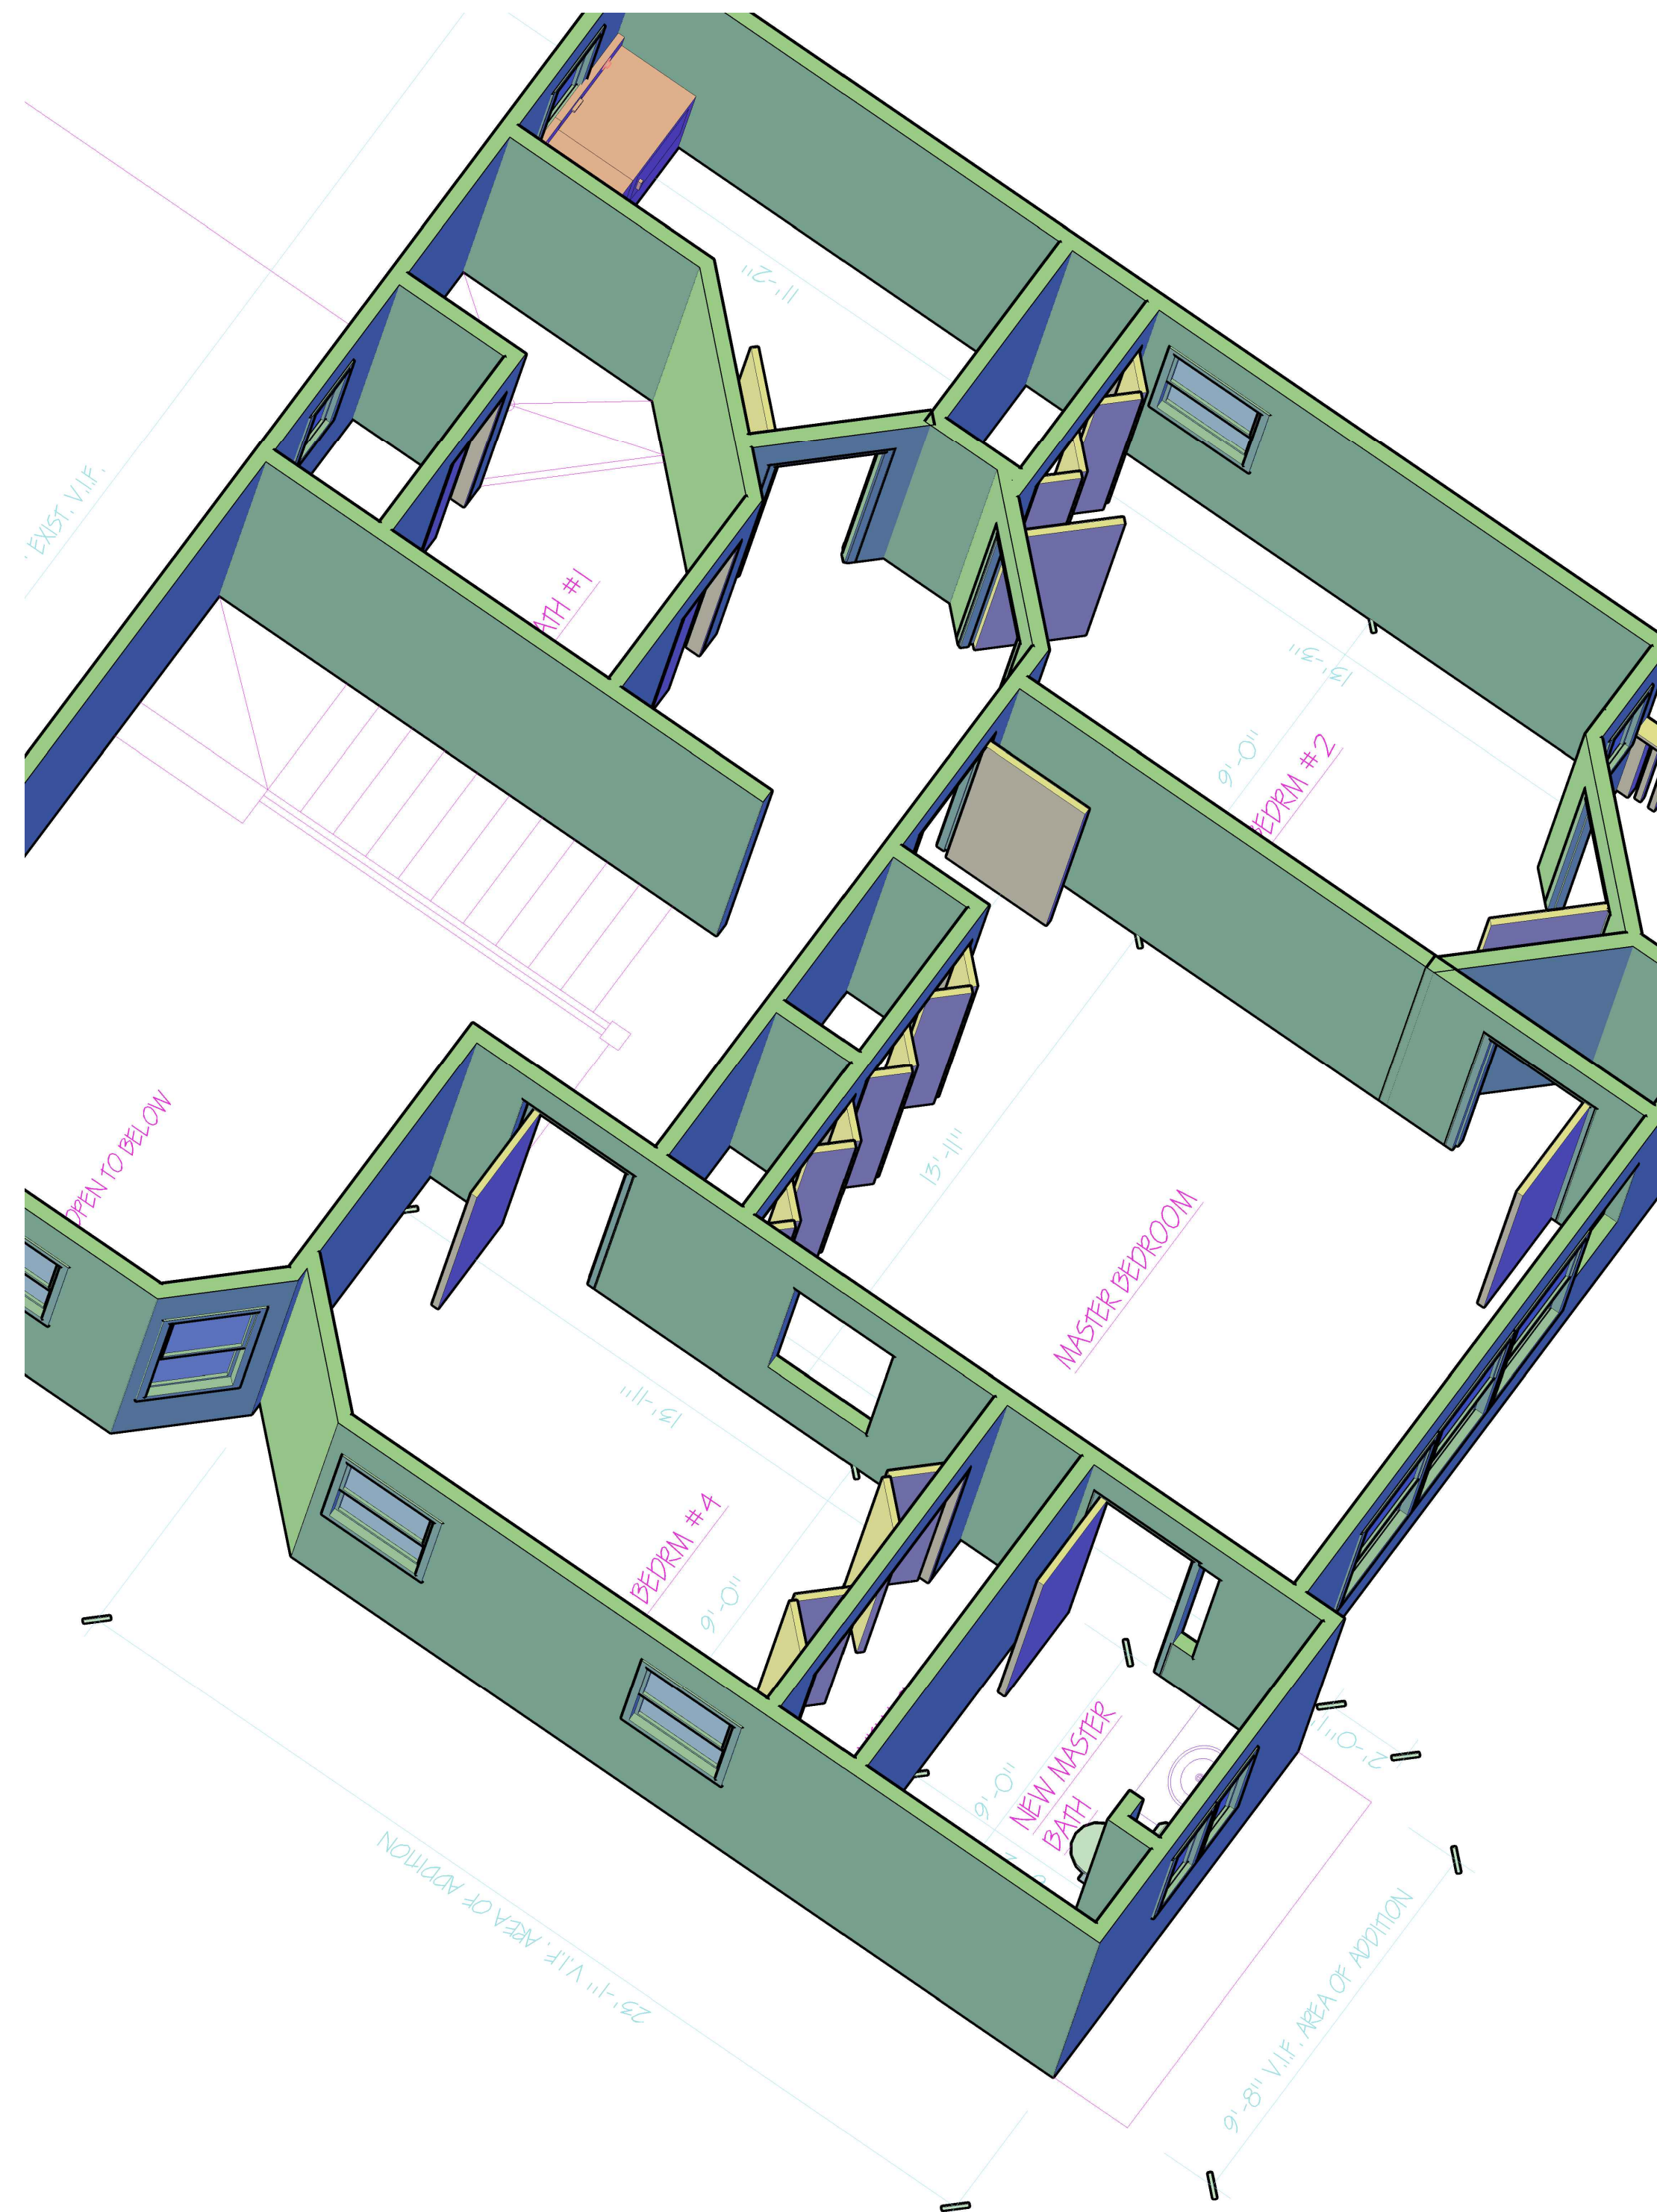

SECOND FLOOR PLAN "C"

LIVING AREA = 666 S.F.
AREA OF ADDITION LIVING AREA = 212 S.F.

MG

MAXINE GIORDANO, AIA - LLC

ARCHITECT

P.O. BOX 155
PHONE 732.872.4489
MIDDLETOWN, NJ 07748
maxinearchitect@gmail.com

NJ A1 13410

NCARB 47,887

PROPOSED ADDITION / ALTERATION FOR:
THE BROWN RESIDENCE

55 4TH AVENUE, ATLANTIC HIGHLANDS, NJ 07716
LOT: 20 BLOCK: 94 MONMOUTH COUNTY

JOB NO. :
22-03

DATE:
MARCH 29, 2022



REVISIONS:

SCALE:
1/4" = 1'-0"

SHEET NO.

A-2

OF 3

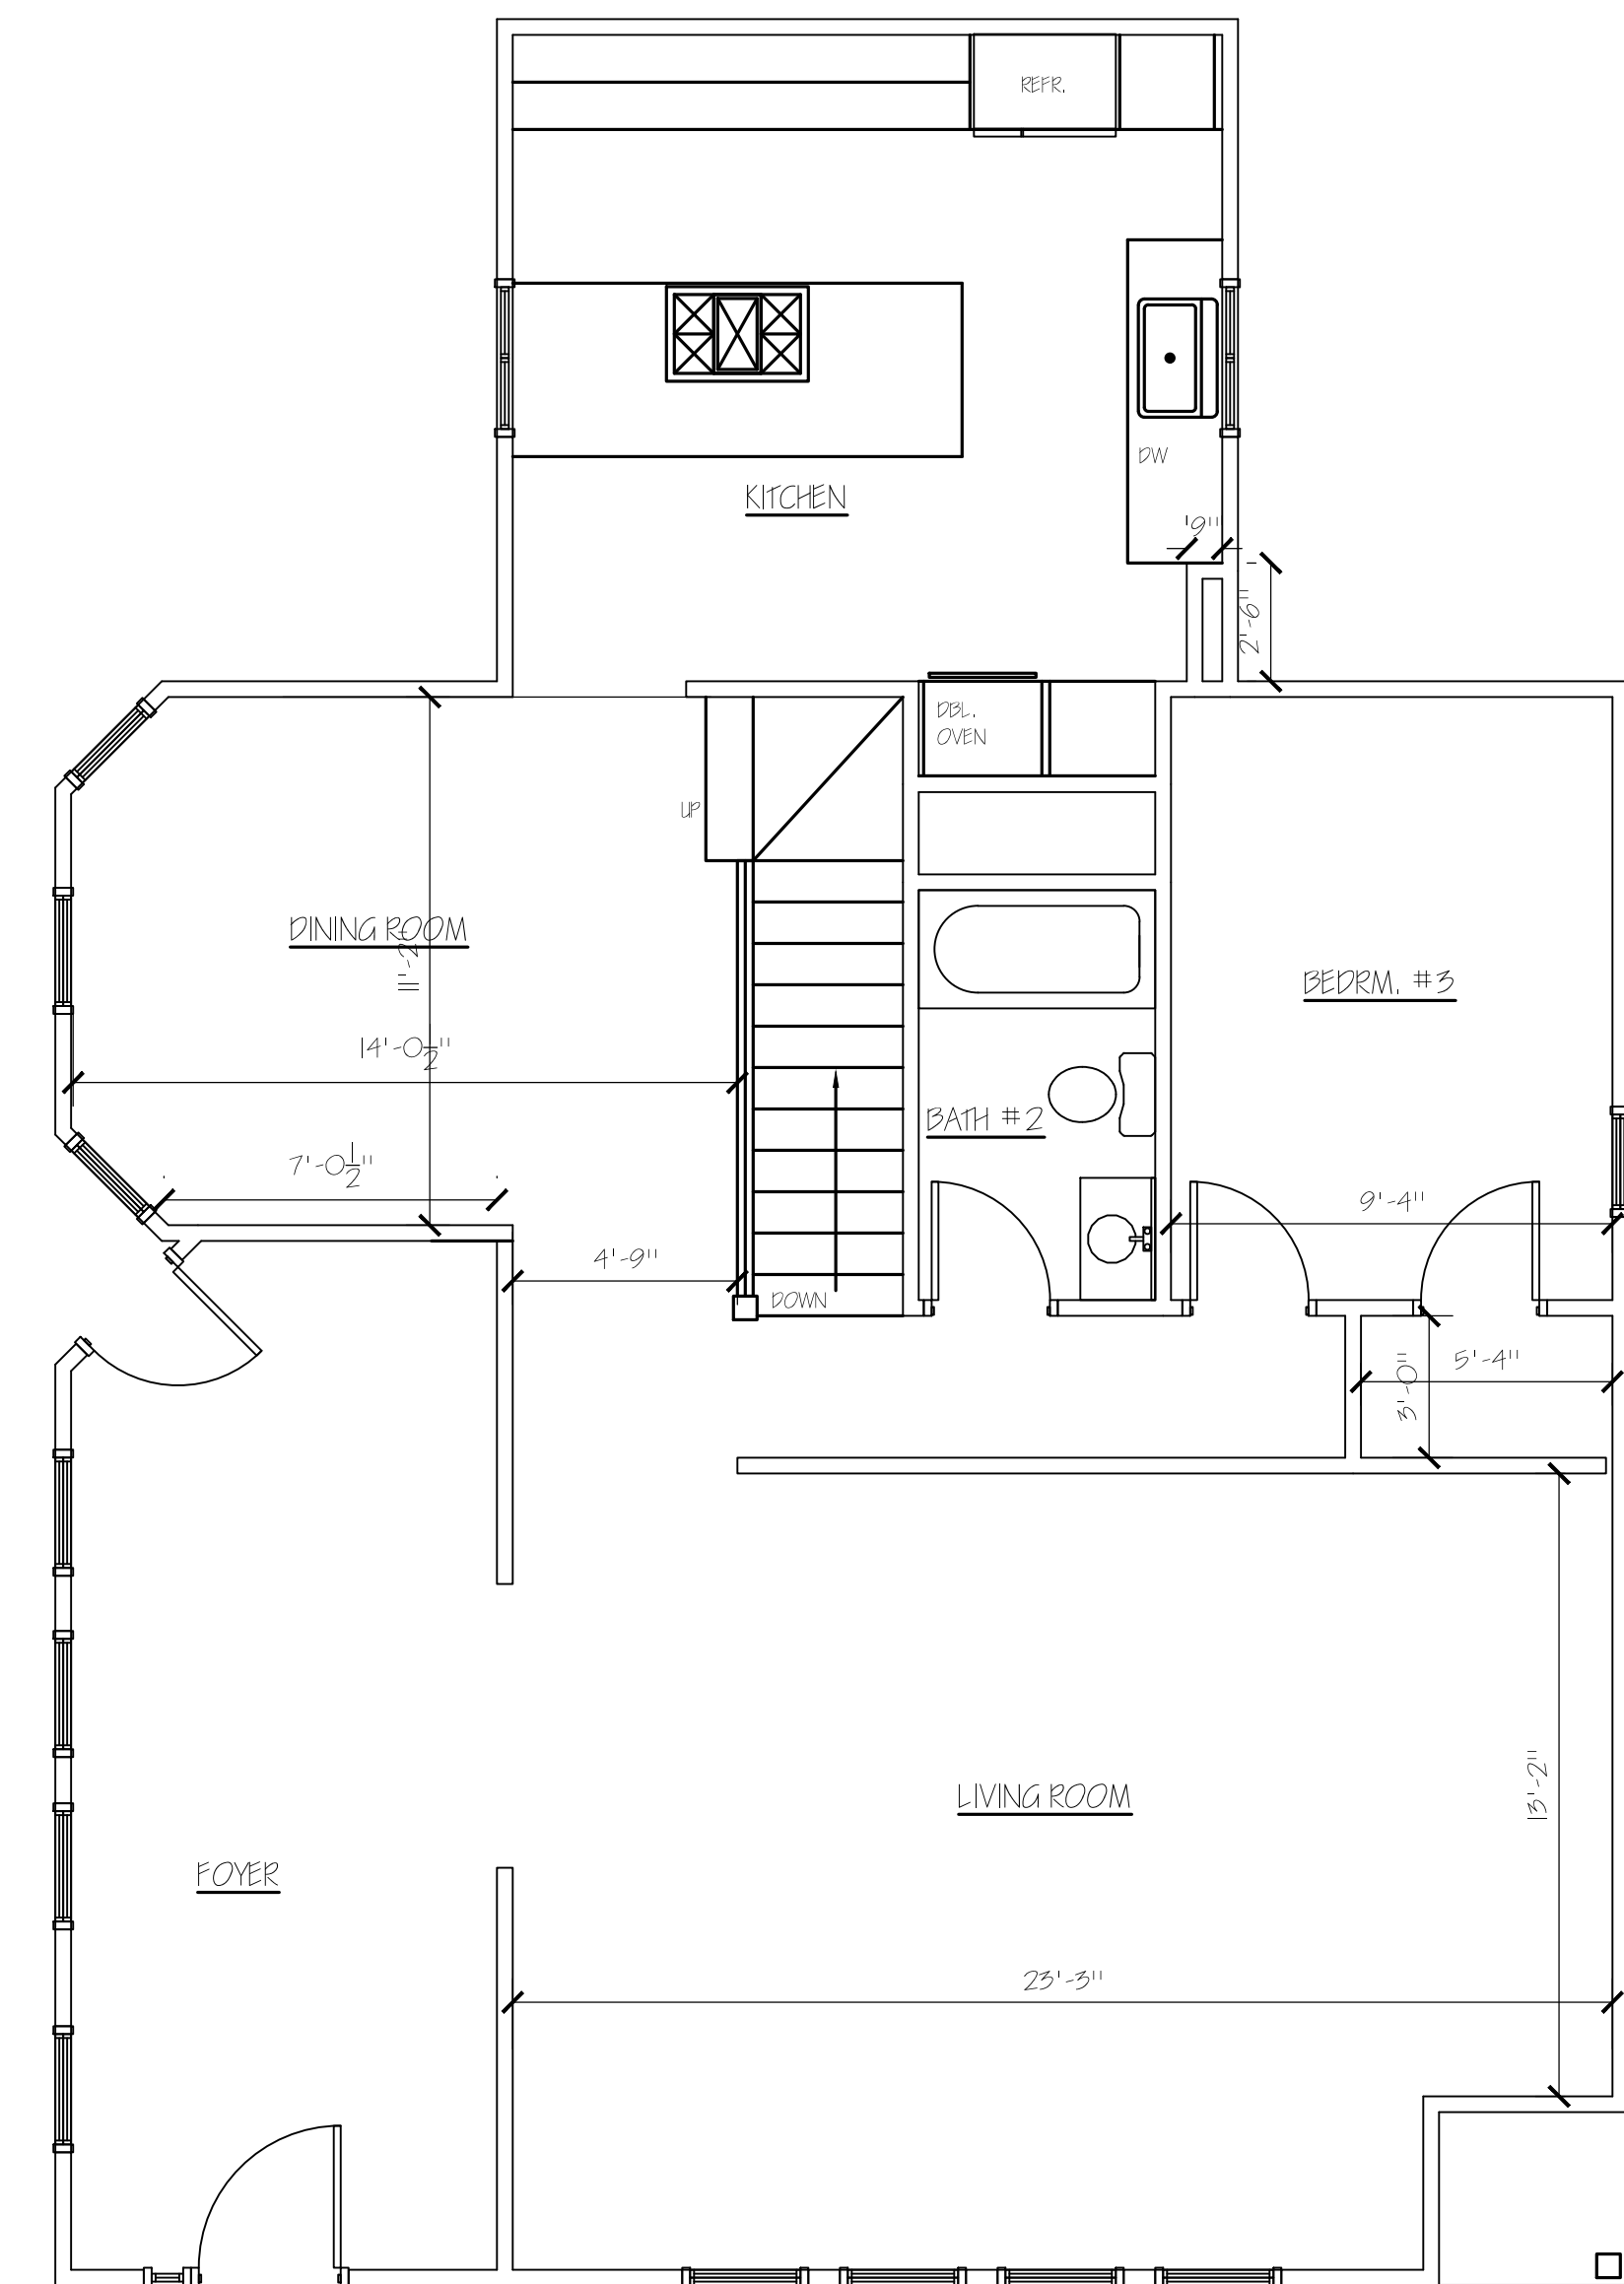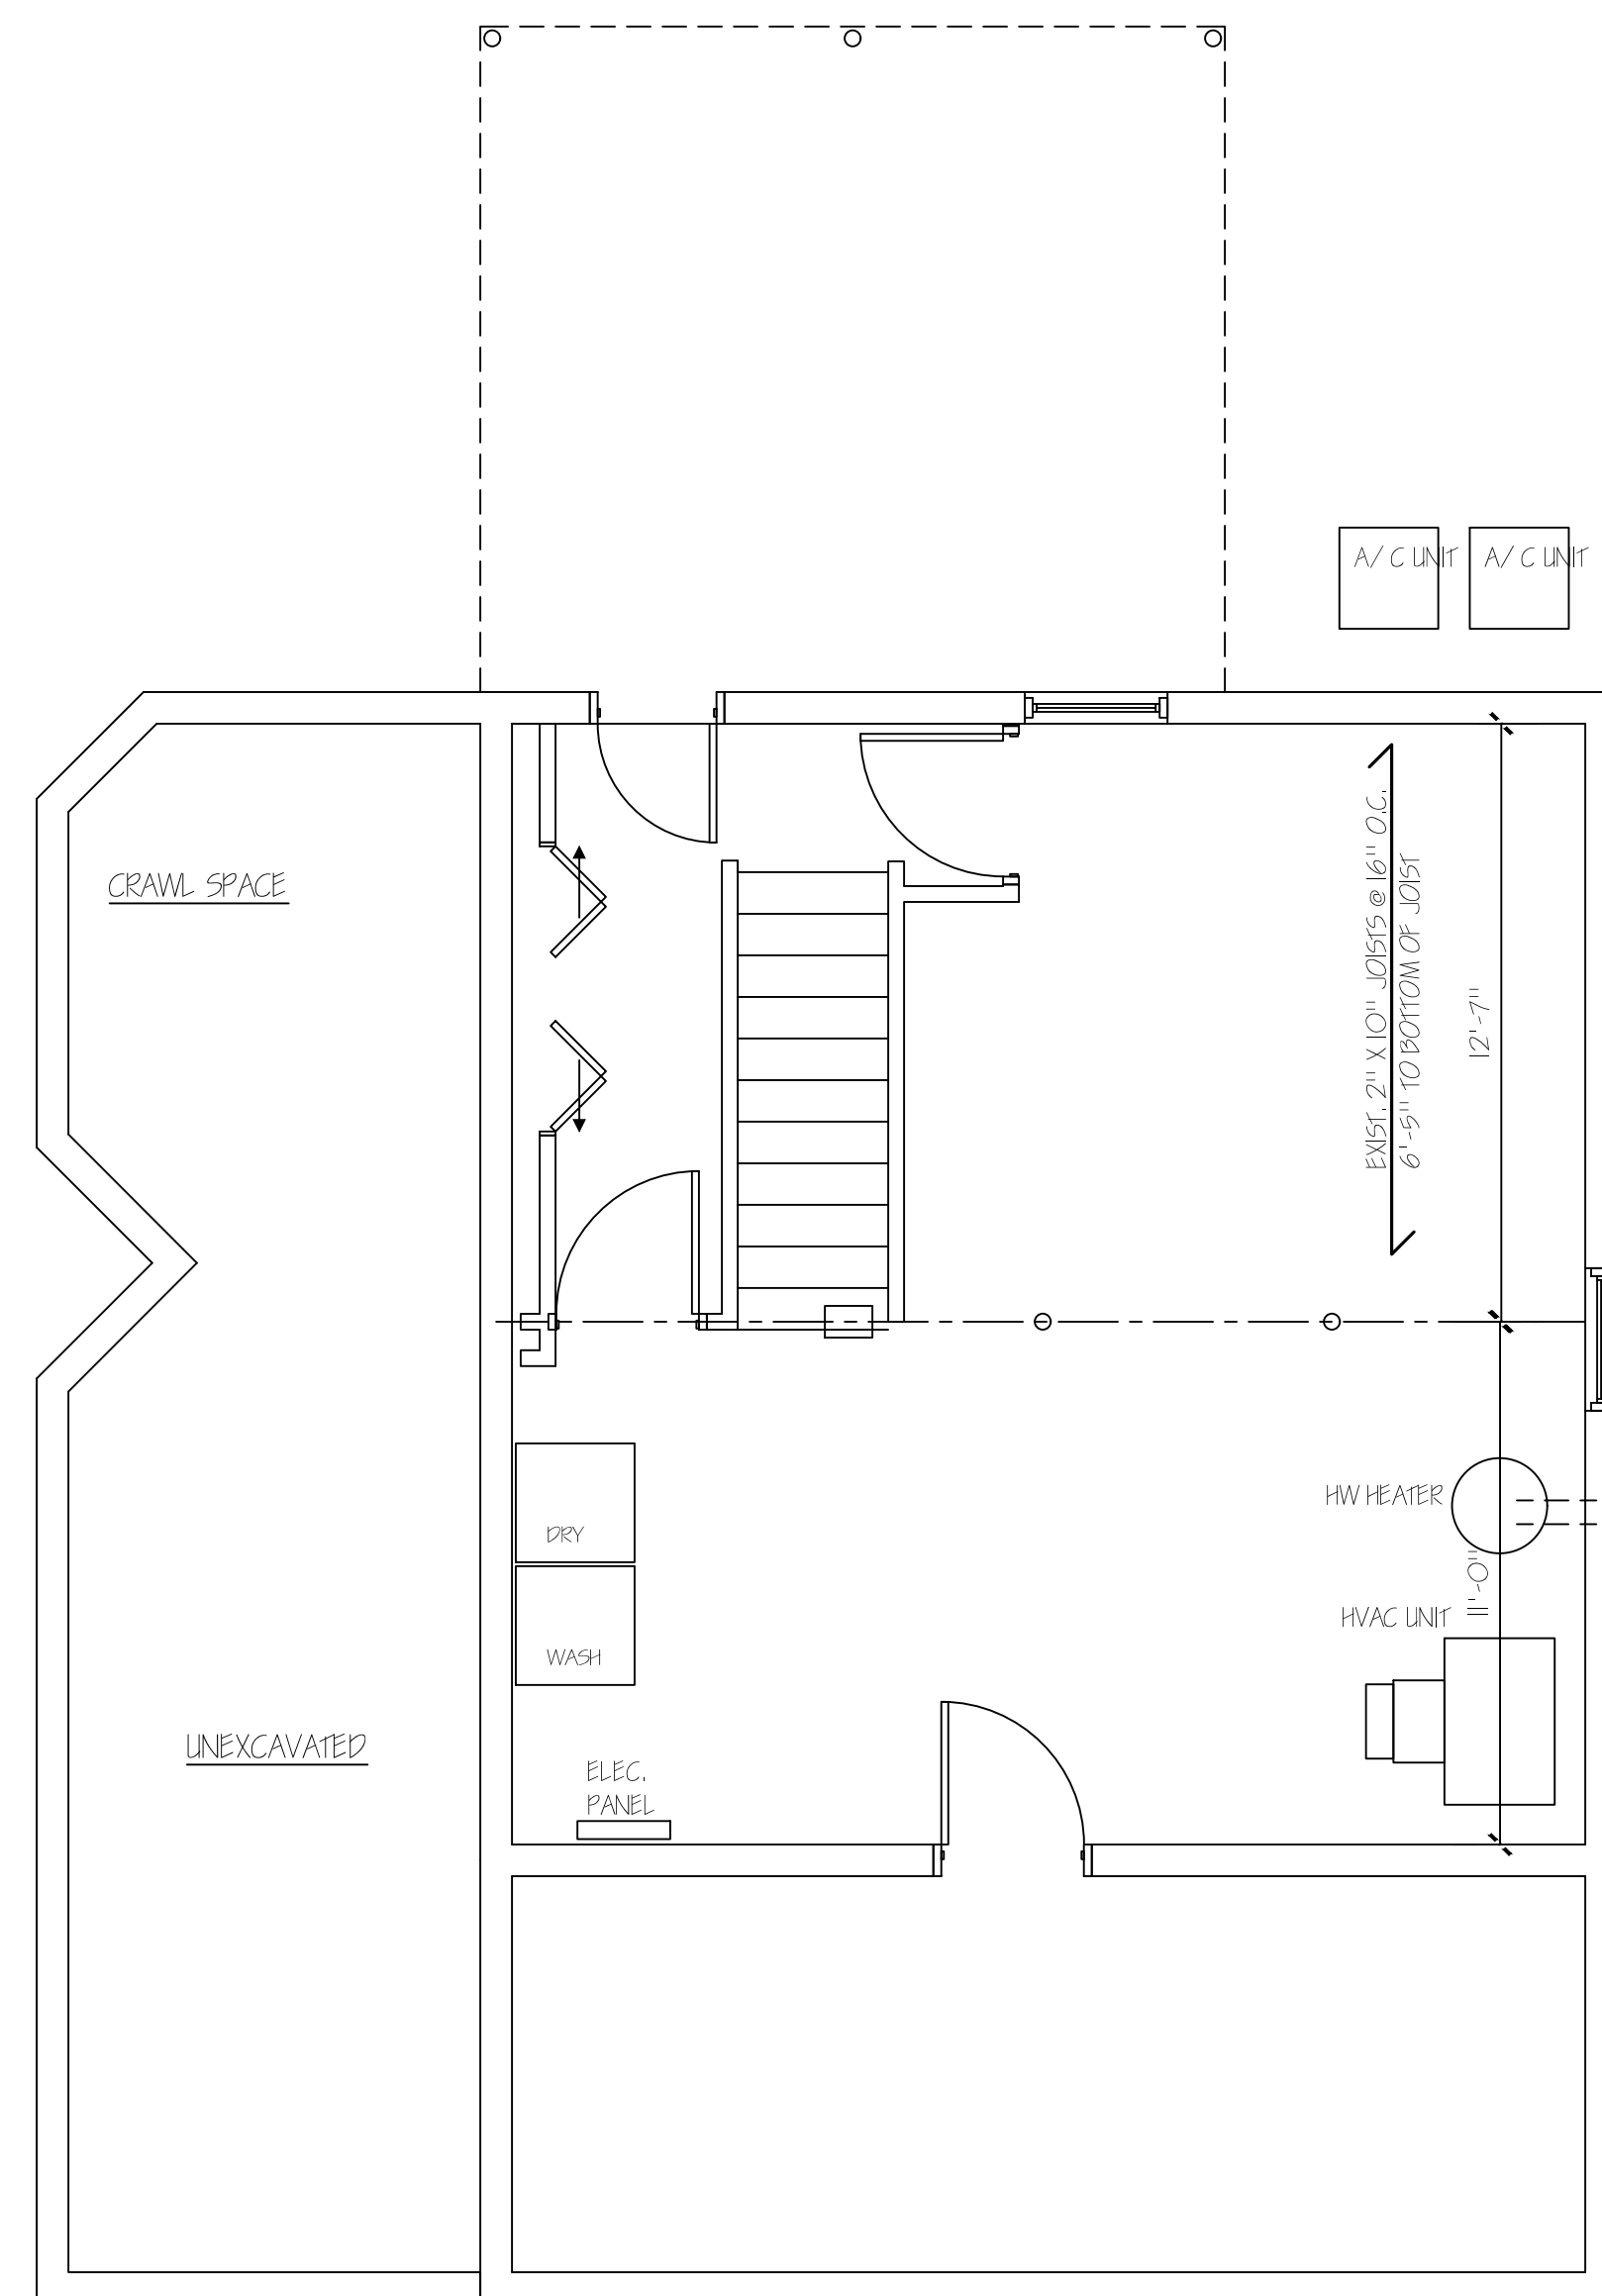

MG

MAXINE GIORDANO, AIA - LLC

ARCHITECT
MIDDLETOWN, N.J.

P.O. BOX 133
MIDDLETOWN, NJ 07748
PHONE 732.872.4489
maxinearchitect@gmail.com

PHONE / 52.8 / 2.4489 maxinearchitect@gmail.com

NCARB 47 887

PROPOSED ADDITION / ALTERATION FOR:

7117 BROWN AVE CLARK NICK

THE BROWN RESIDENCE
1000 AVENUE AT ANAC HIGH AND S. NICOTIA

OT: 20	BLOCK: 94	MONMOUTH CO
--------	-----------	-------------

-OT: 20 BLOCK: 94

JOB NO. :
22-03

DATE: MARCH 29, 2022

REVISIONS:

SCALE:

SHEET NO.

A-3

F 3