


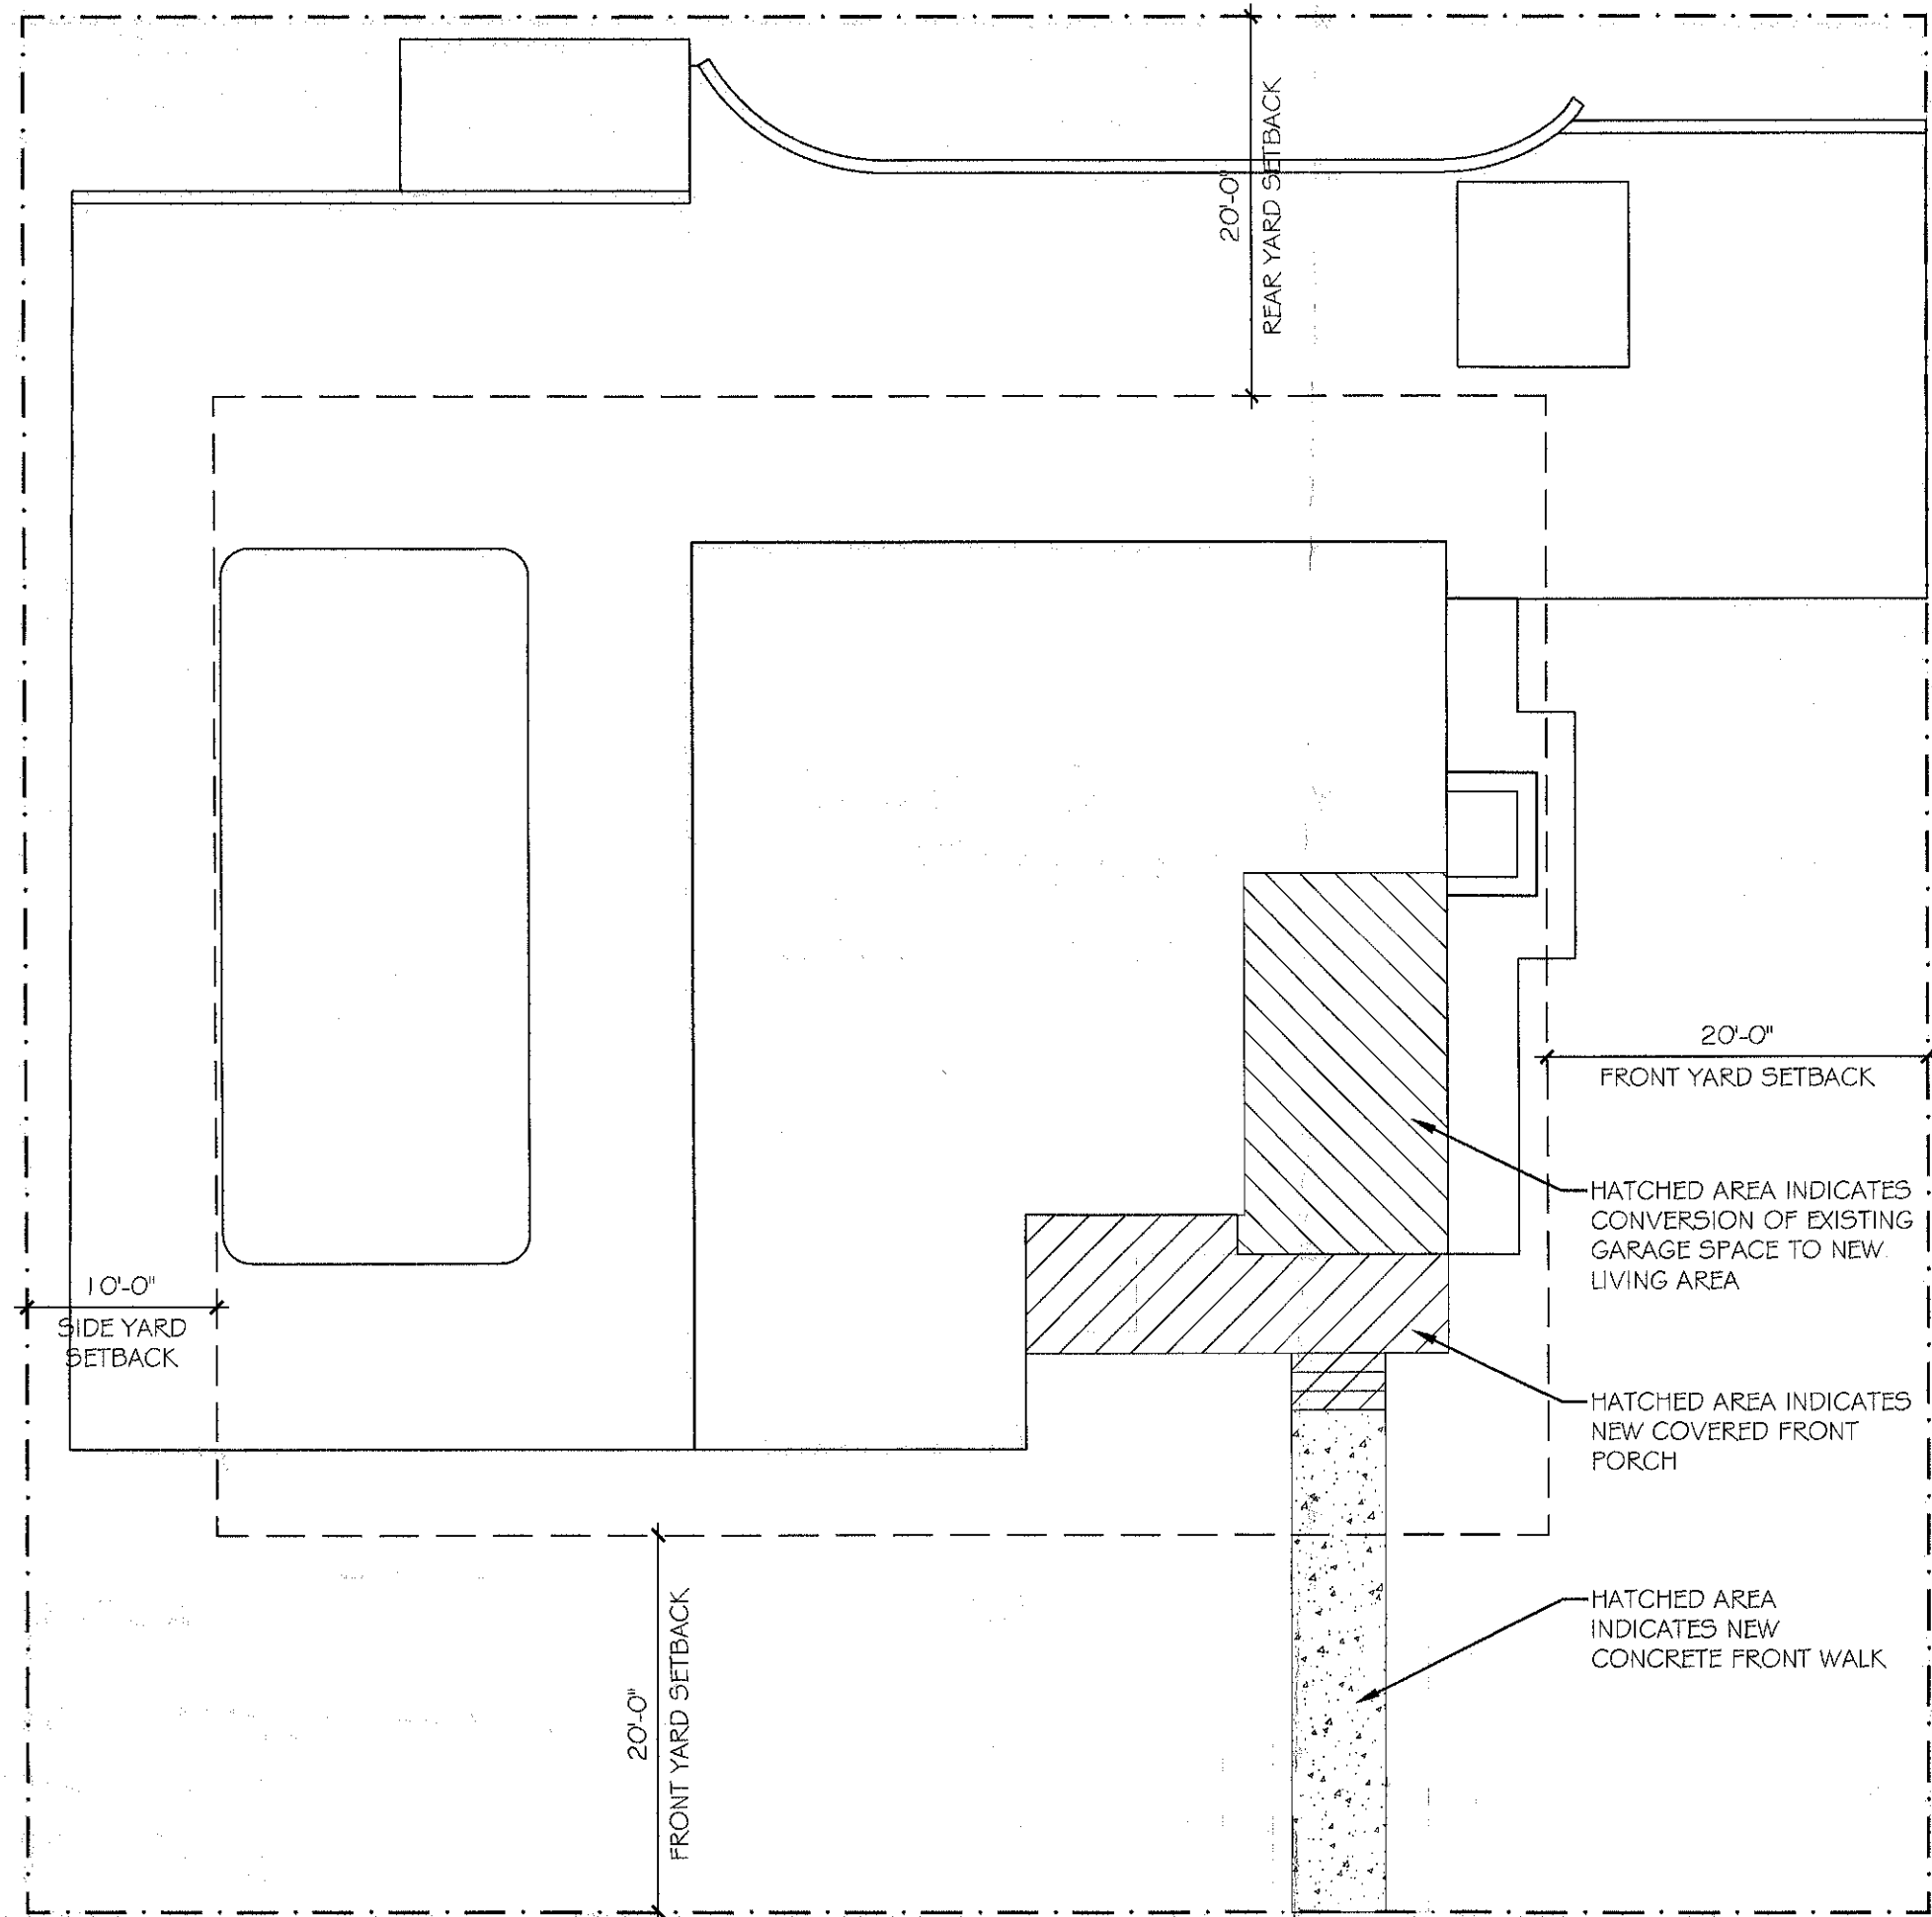

1 PLOT DIAGRAM
SCALE: 1" = 10'-0"




3 FRONT ELEVATION
SCALE: 1/4" = 1'-0"


ZONING ANALYSIS			
		DATE OF FIRST CODE RESEARCH : 3/2/2022	
		DATE OF SECOND CODE RESEARCH :	
CT NAME :	THE INZALACO RESIDENCE		
ADDRESS :	38 ASBURY AVE		
LOT :	87	LOT : 1	
G DISTRICT :	R-1		
REQUIREMENTS :			
AREA :	REQUIRED 7500 (CORNER LOT)	EXISTING 10,020 SF	PROPOSED UNCHANGED
FRONTAGE :	75 FEET	100.2 FEET	UNCHANGED
SETBACKS :			
FRONT :	20 FEET (PRINCIPAL)	25.3 FEET	25.3 FEET
REAR :	20 FEET (PRINCIPAL) 5 FEET (ACCESSORY)	+/- 27 FEET (PRINCIPAL) 1.0 (ACCESSORY)	UNCHANGED (EXISTING NON-CONFORMING)
SIDE YARDS :			
ONE SIDE :	10 FEET (PRINCIPAL) 5 FEET (ACCESSORY)	25.3 FEET (PRINCIPAL) +/- 10 FEET (ACCESSORY)	UNCHANGED
BOTH SIDES :	20 FEET (PRINCIPAL)	+/- 50 FEET (PRINCIPAL)	UNCHANGED
AREAS :			
BUILDING FOOTPRINT :		1650 SF	UNCHANGED
SHEDS :		88 SF + 122 SF = 210 SF TOTAL	UNCHANGED
CONCRETE / PATIO :		3553 SF (REAR PATIO & DRIVEWAY (INCLUDING 607 SF POOL)) + 139 SF (FRONT WALK) + 235 SF (SIDE WALK) + 48 SF (FRONT STEPS) + 288 SF (ASPHALT DRIVE) = 4263 SF TOTAL	4263 SF (TOTAL EXISTING) - 48 SF (FRONT STEPS) - 139 SF (FRONT WALK) - 94 SF (PORTION OF SIDE WALK REMOVED) - 288 SF (ASPHALT DRIVE) + 133 SF (NEW FRONT WALK) = 3827 SF TOTAL
FRONT PORCH :		N/A	155 SF (COVERED)
LOT SHAPE REQUIREMENTS (MINIMUM DIAMETER) :	45 FEET (CORNER LOT)	30 FEET	UNCHANGED (EXISTING NON-CONFORMING)
MAXIMUM BUILDING COVERAGE :	25% OF LOT AREA (2505 SF)	1650 SF + 210 SF = 1860 TOTAL SF (18.6% OF LOT AREA)	1650 SF + 210 SF + 155 SF = 2015 TOTAL SF (20.1% OF LOT AREA)
MAXIMUM IMPERVIOUS SURFACE LOT COVERAGE :	50% OF LOT AREA (5010 SF)	1650 SF + 210 SF + 4263 SF = 6123 TOTAL SF (61.1% OF LOT AREA)	2015 SF (BUILDING COVERAGE) + 3827 SF = 5842 TOTAL SF (58.3 OF LOT AREA)
GROSS FLOOR AREA :	1,040 SF (1 STORY) -or- 900 SF (FIRST FLOOR) 1500 SF (TOTAL FLOORS)	1366 SF (FIRST FLOOR)	1366 SF (EXISTING) + 217 SF (CONVERTED GARAGE) = 1583 SF TOTAL
MAXIMUM USABLE FLOOR AREA (UFAR) :	0.4	1649 SF / 10020 SF = 0.16	UNCHANGED
MAXIMUM HEIGHT :	35 FEET / 2.5 STORIES	16 FEET / 1 STORIES	16 FEET / 1 STORIES

NOTE:
THE ADJACENT DRAWING IS A REPRODUCTION OF
AN ORIGINAL SURVEY PROVIDED BY THE HOME
OWNER. ORIGINAL SURVEY SHOWN FADED TO CALL
ATTENTION TO ANY MARK-UPS BY THIS OFFICE.

WALL LEGEND	
DETAIL	DESCRIPTION
	EXISTING WALLS TO BE DEMOLISHED
	EXISTING WALLS TO REMAIN
	NEW 2x WALL STUDS (SEE PLAN FOR SIZE)

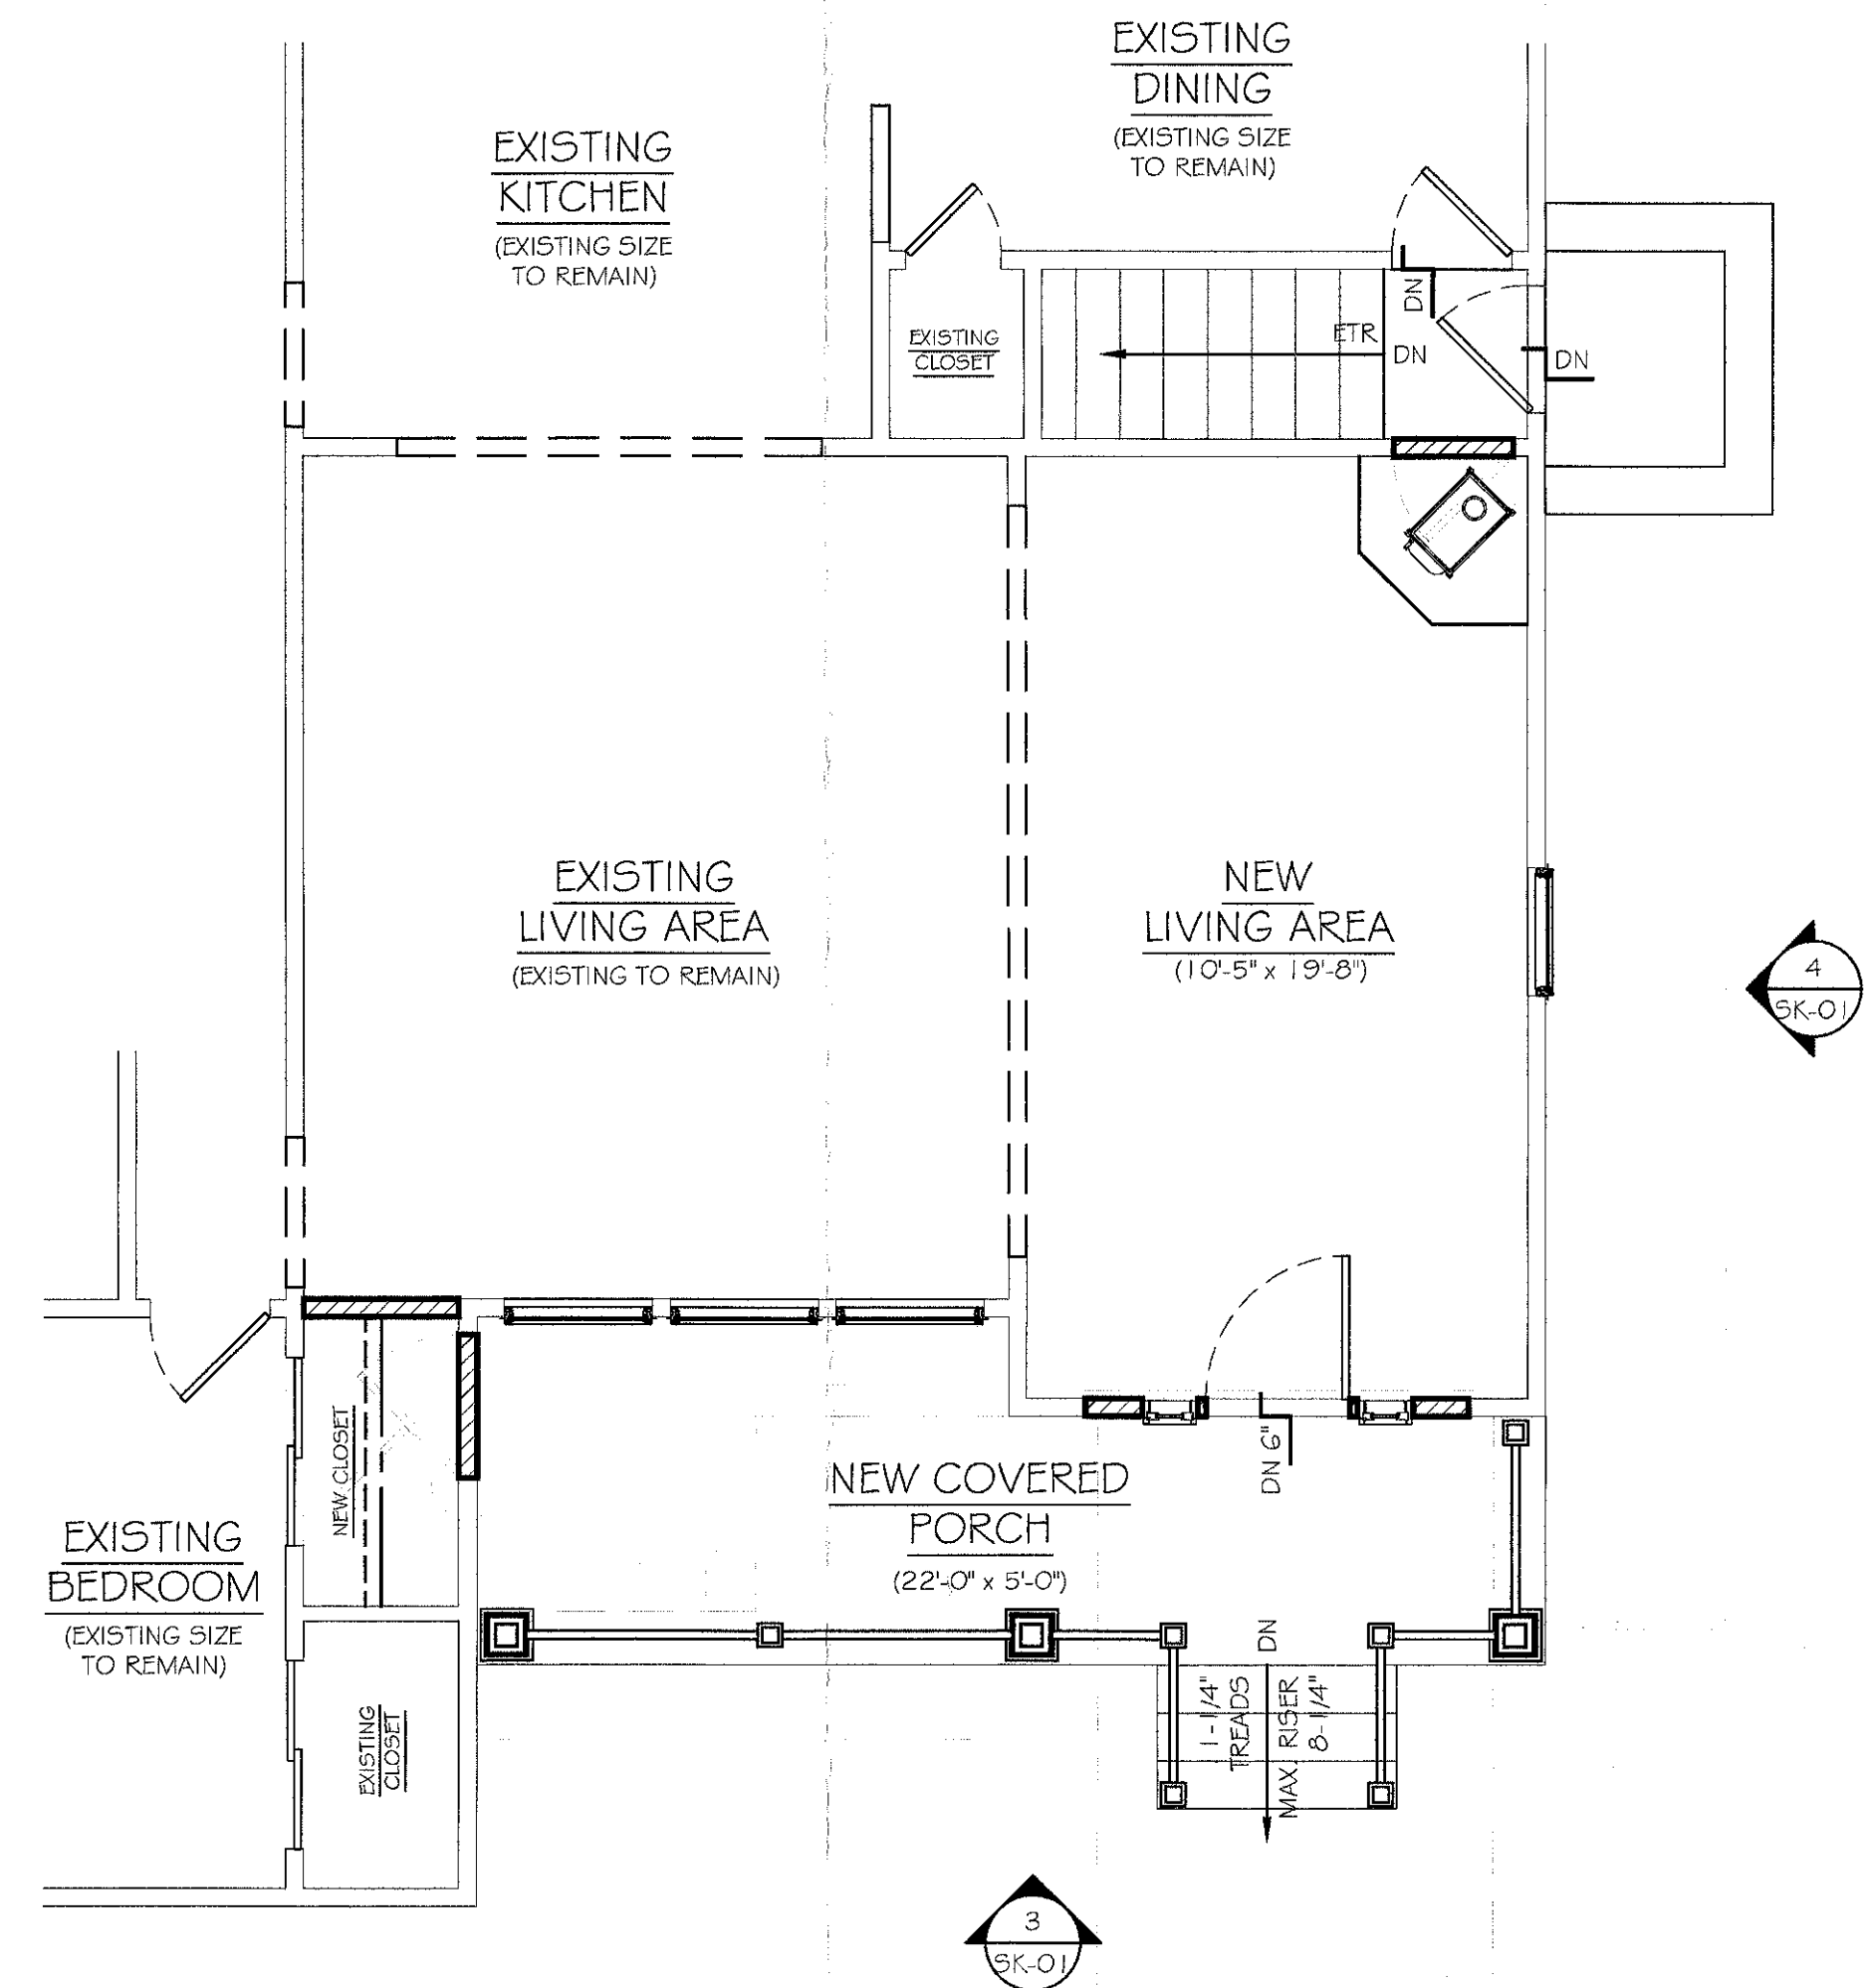

2 PROPOSED FIRST FLOOR PLAN
SCALE: 1/4" = 1'-0"

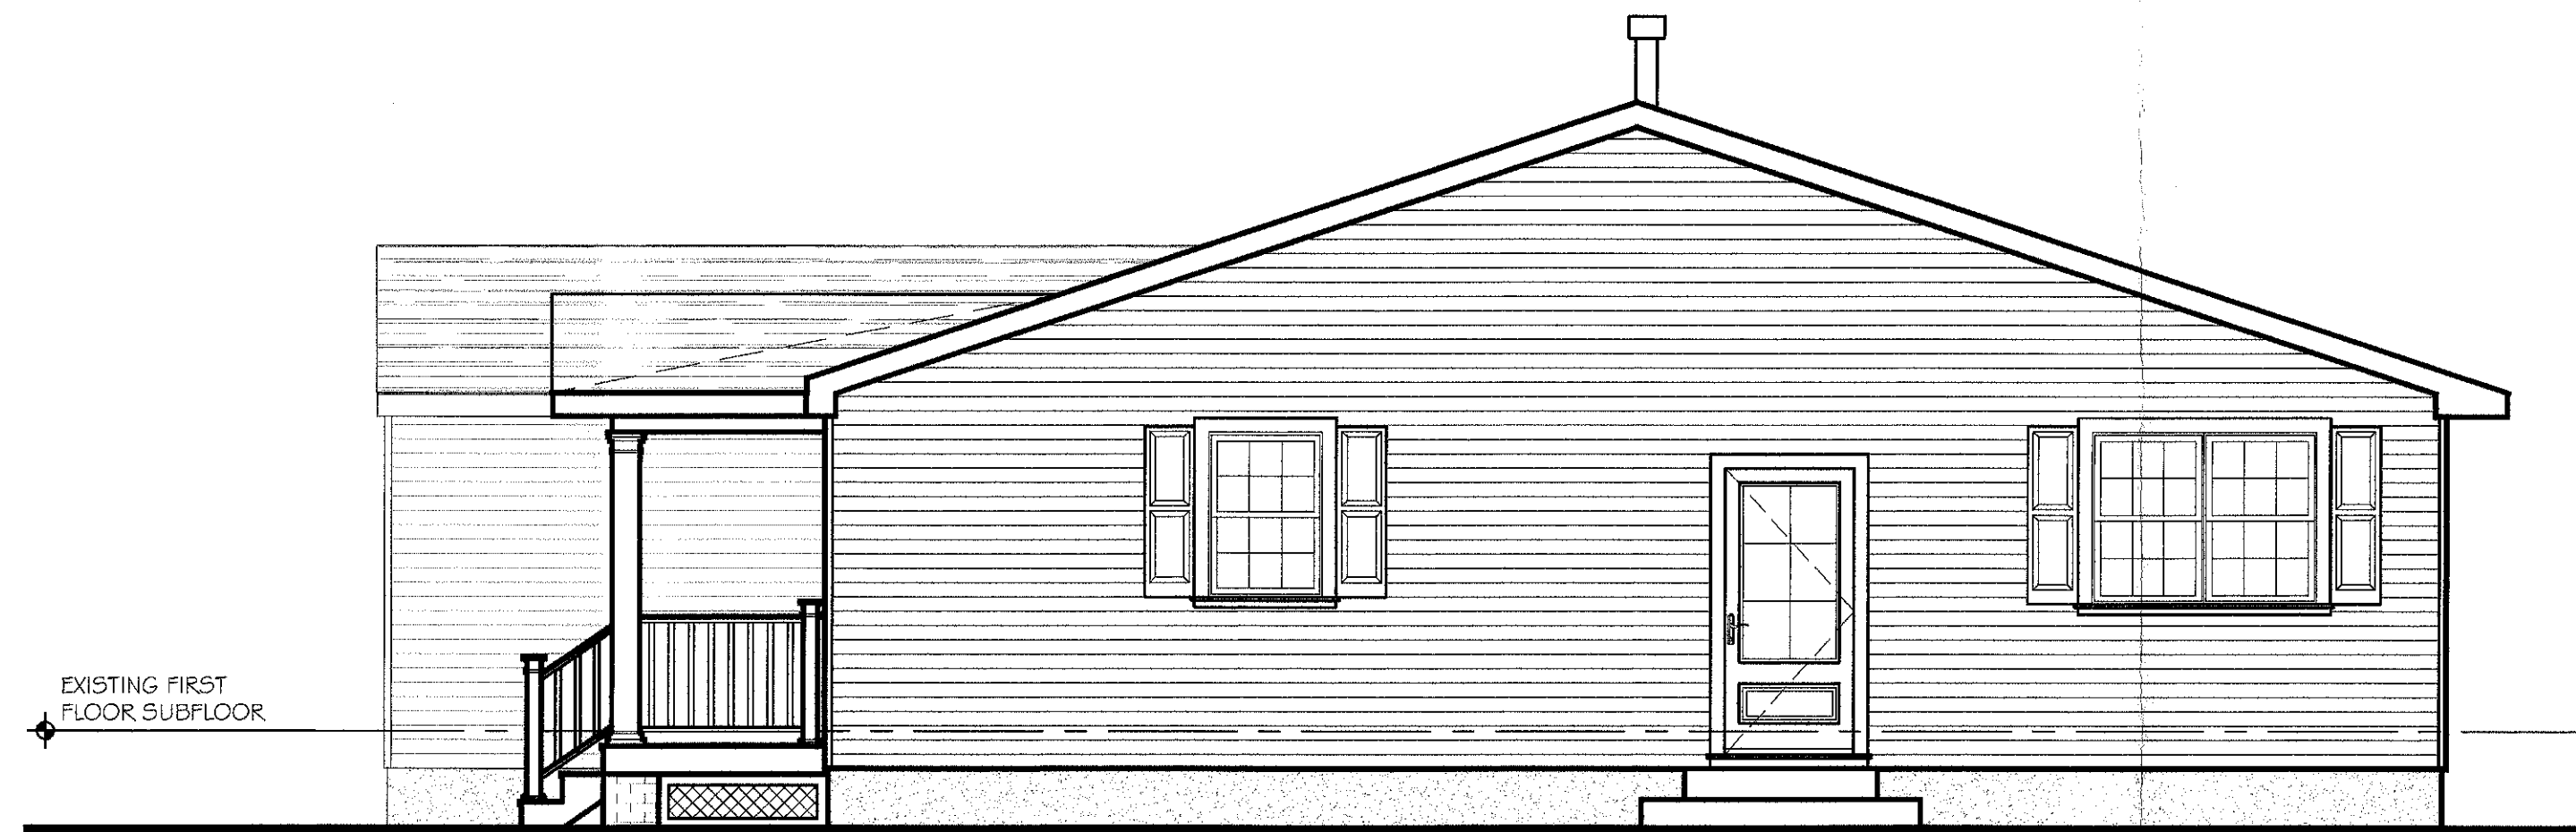

4 RIGHT SIDE ELEVATION
SCALE: 1/4" = 1'-0"

REVISIONS:	DATE:
	MARCH 22, 2022

MINKLER
ARCHITECTURE & DESIGN
54 CHAPEL HILL RD, RED BANK, NJ 07701
P: 908-692-8412 Email: vminkler@gmail.com

PROJECT:
ADDITIONS & ALTERATIONS FOR:
THE INZALACO RESIDENCE
38 ASBURY AVE
BLOCK 87, LOT 1
ATLANTIC HIGHLANDS, MONMOUTH COUNTY, NEW JERSEY 07716

A. VINCENT MINKLER
NJ Lic. No. 21-A101978200
SK-01
SHEET 01 OF 01