







SCHEME 1





KEY PLAN	
	PARKING LOT
	EXISTING BLDG.
	BOUNDARY OUTLINE
	INDICATES REC. AREA
SCALE: 1" = 30'-0"	

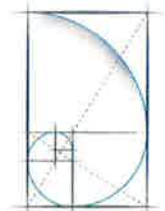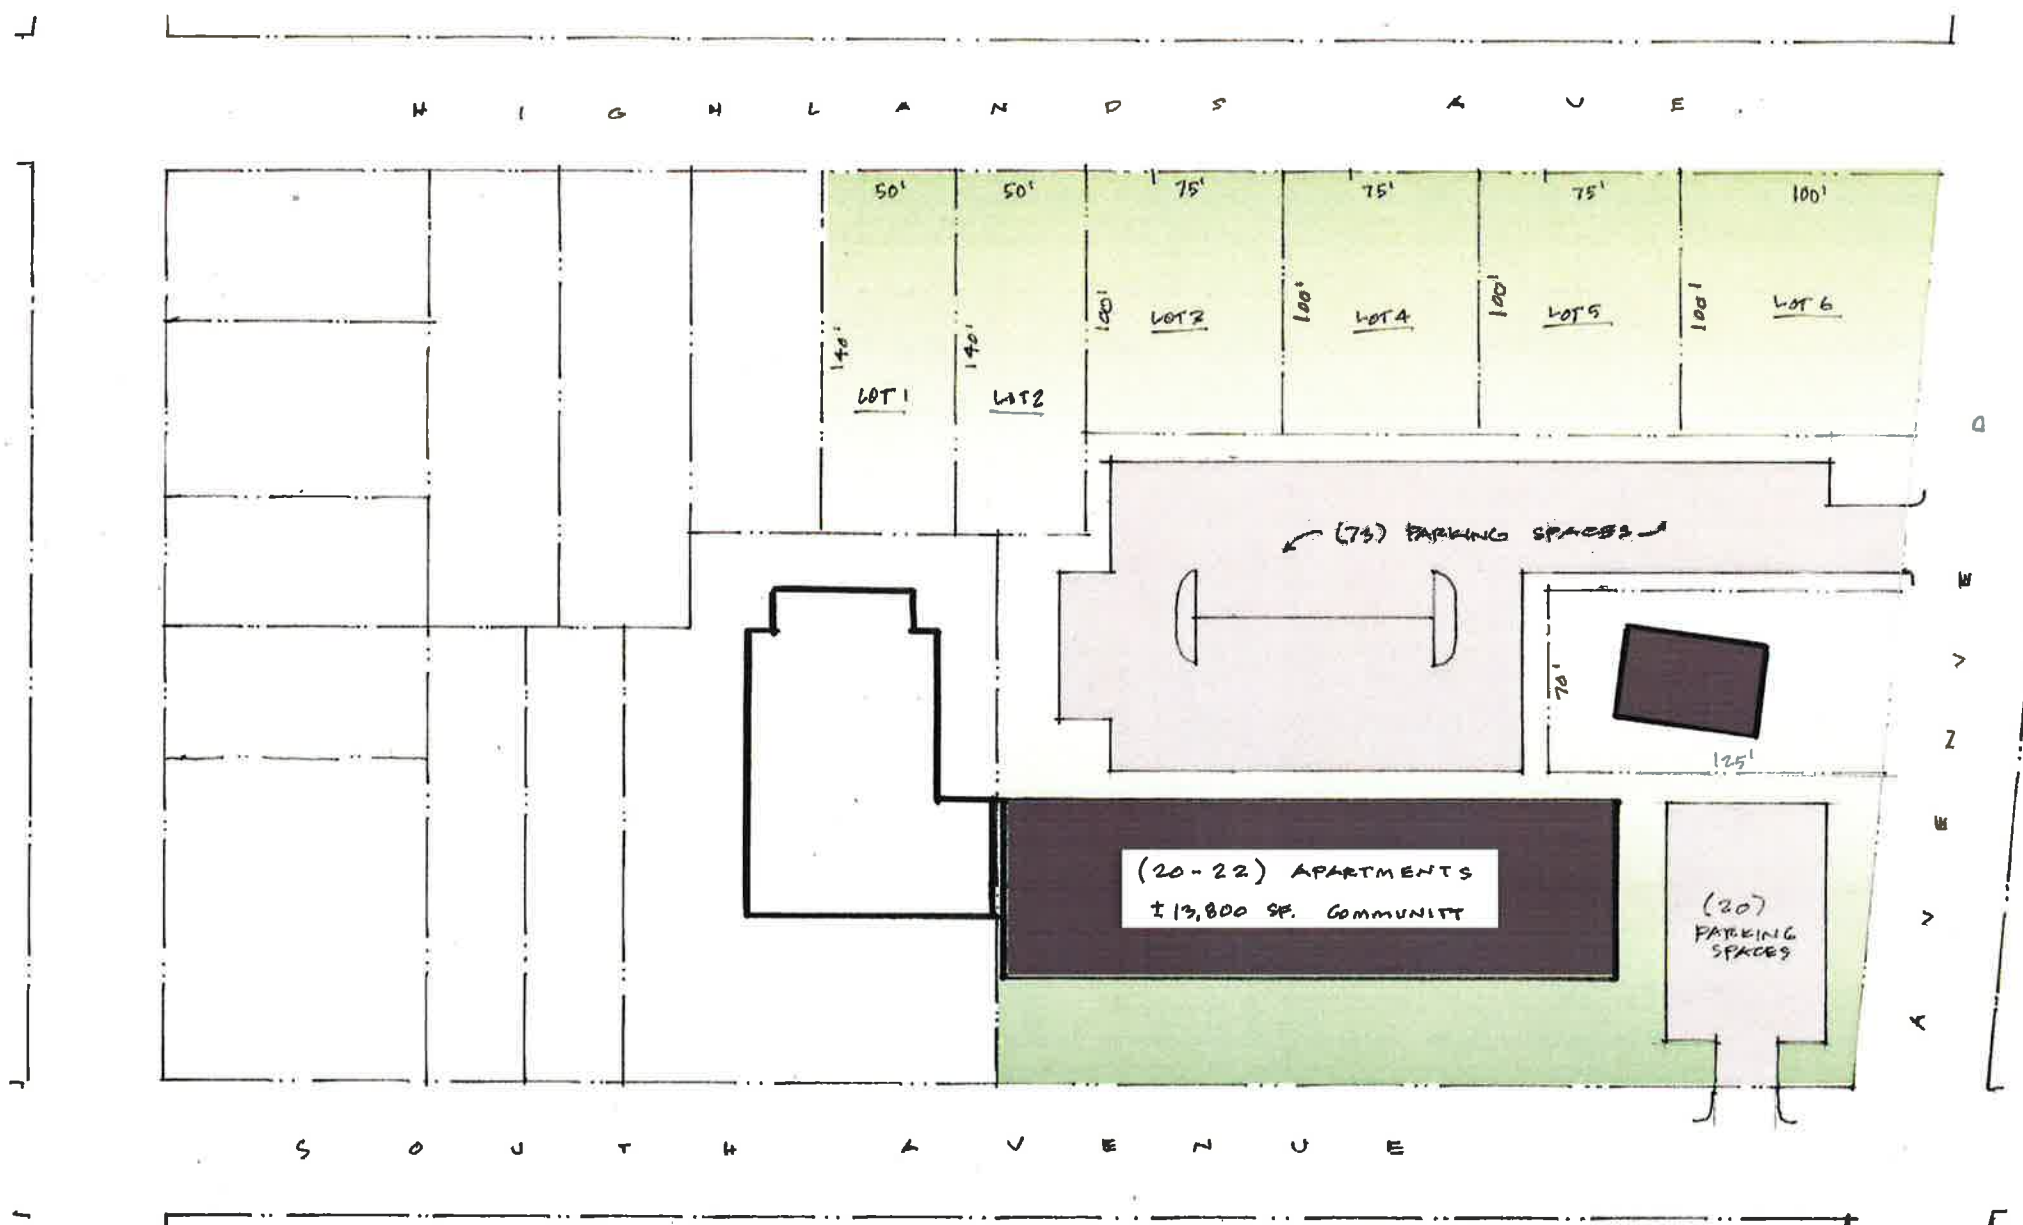





SCHEME 2

KEY PLAN

-  PARKING LOT
-  EXISTING BLDG.
-  BOUNDARY OUTLINE
-  INDICATES REG. AREA



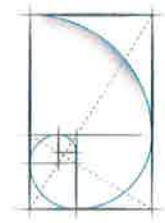

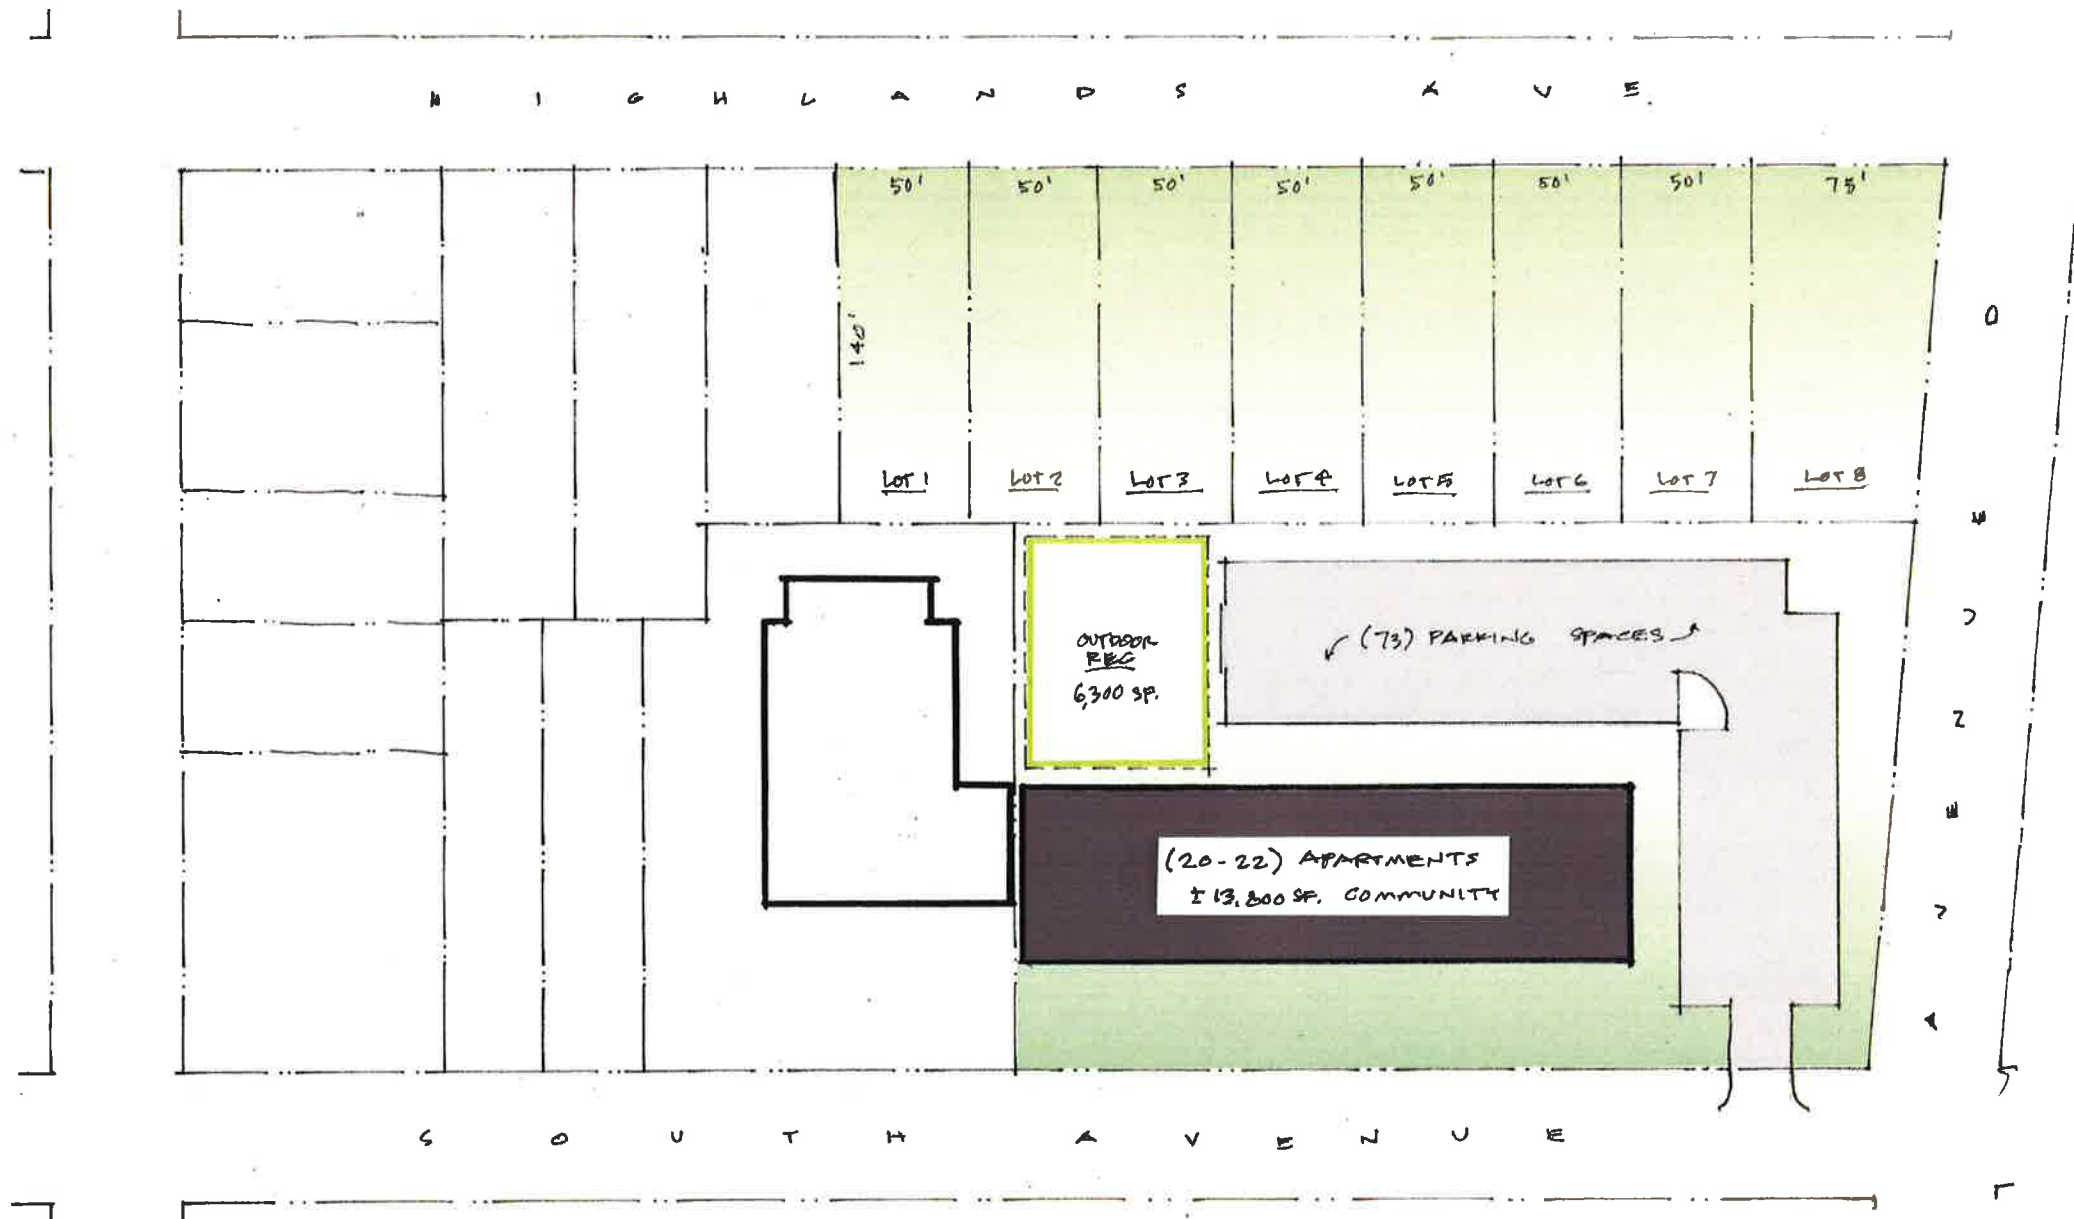SCALE: 1" = 30'-0"






SCHEME 3

KEY PLAN

-  PARKING LOT
-  EXISTING BLDG.
-  BOUNDARY OUTLINE
-  INDICATES REC. AREA

SCALE: 1" = 30'-0"

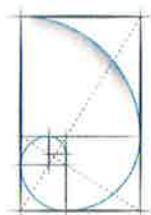

SONNENFELD + TROCCHIA

ARCHITECTS, P.A.

53 Main Street, Holmdel NJ | 732.946.7777 | www.st-architects.com

SOUTH AVENUE REDEVELOPMENT
ATLANTIC HIGHLANDS, NJ

SEPTEMBER 11, 2019