
INSTALL 6' HIGH BLACK —\
CHAIN-LINK FENCE

INSTALL 3 BENCHES AND INSTALL 2 TRASH/RECYCLING COMBO CANS

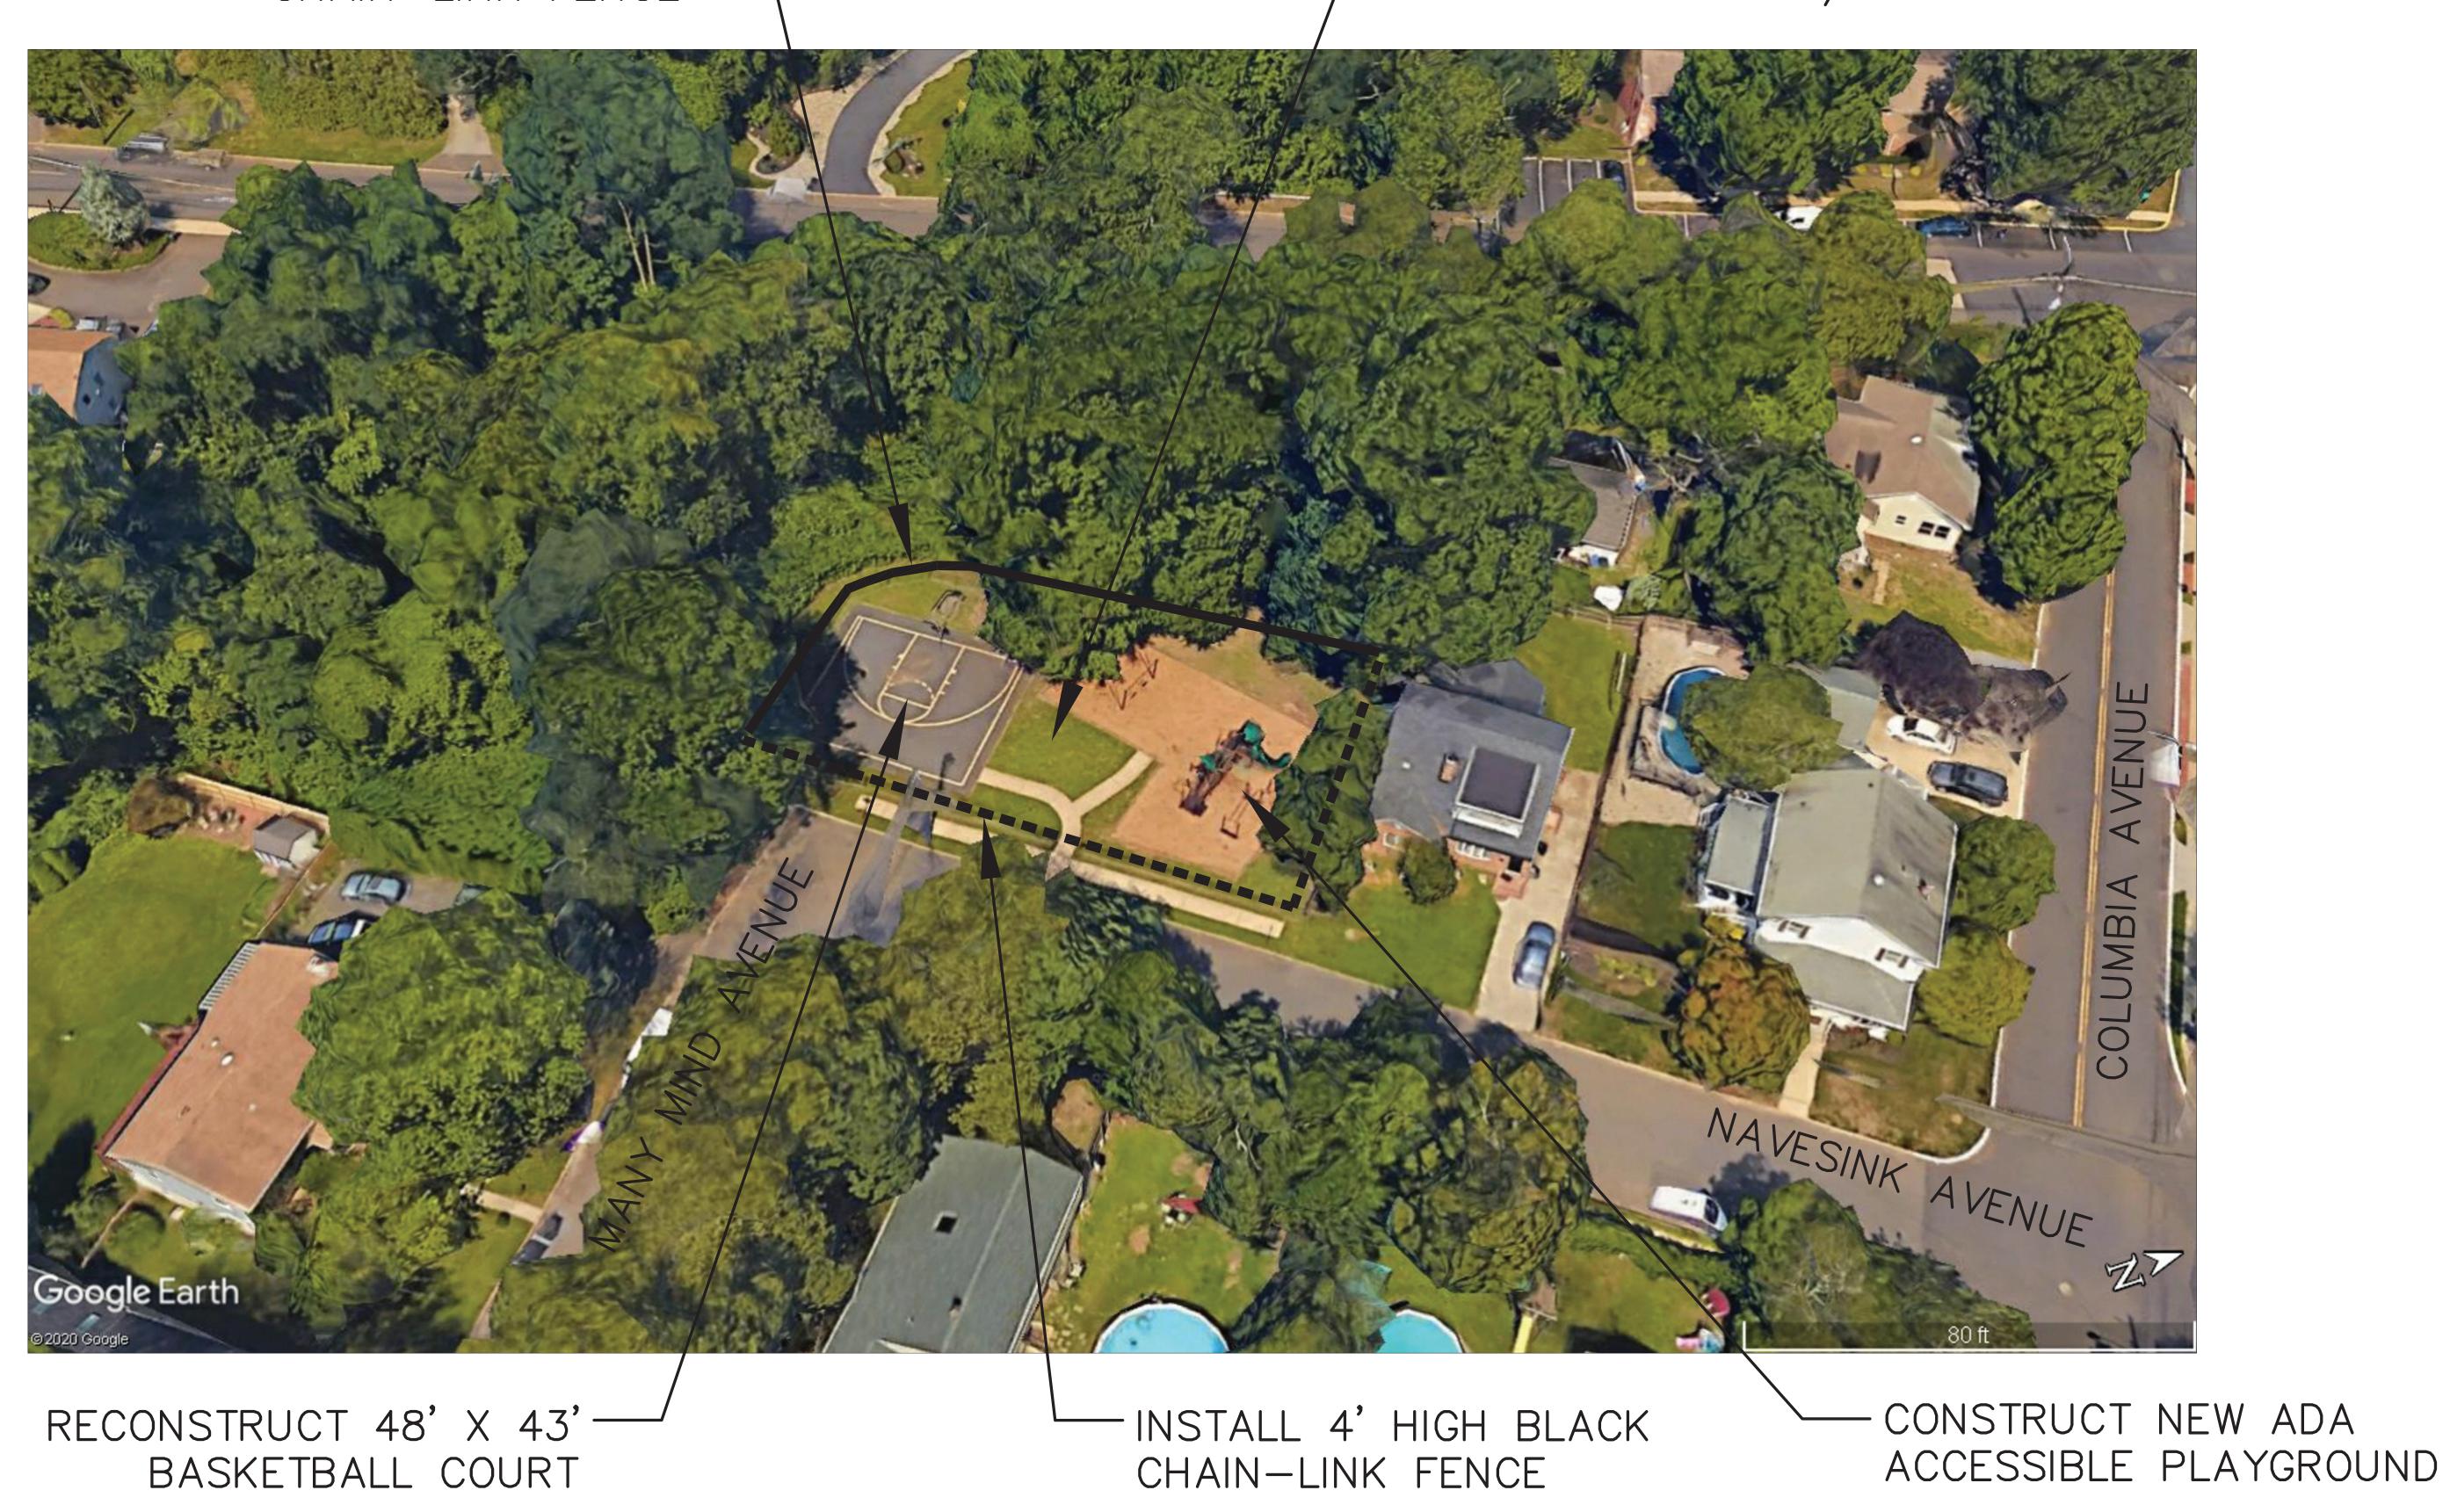



BOROUGH OF ATLANTIC HIGHLANDS, MONMOUTH COUNTY, NEW JERSEY - DECEMBER 2021

