



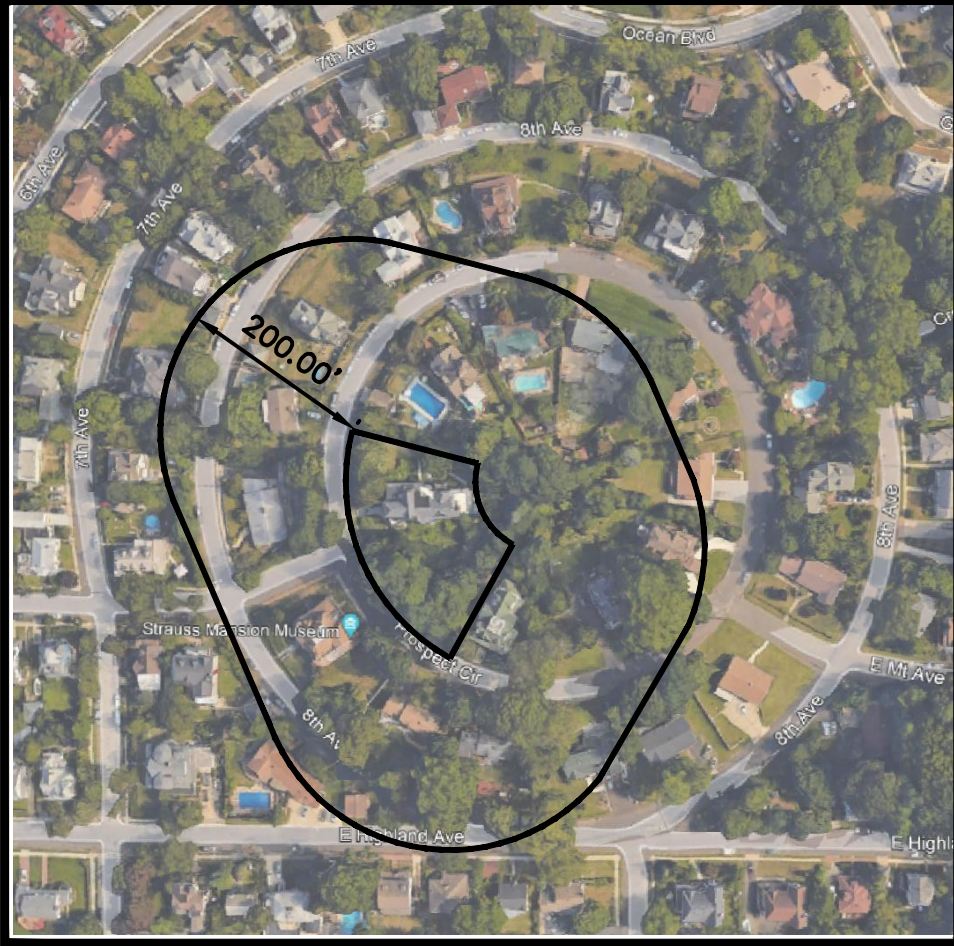

KEY MAP


SCALE: (1 Inch = 200 Feet)

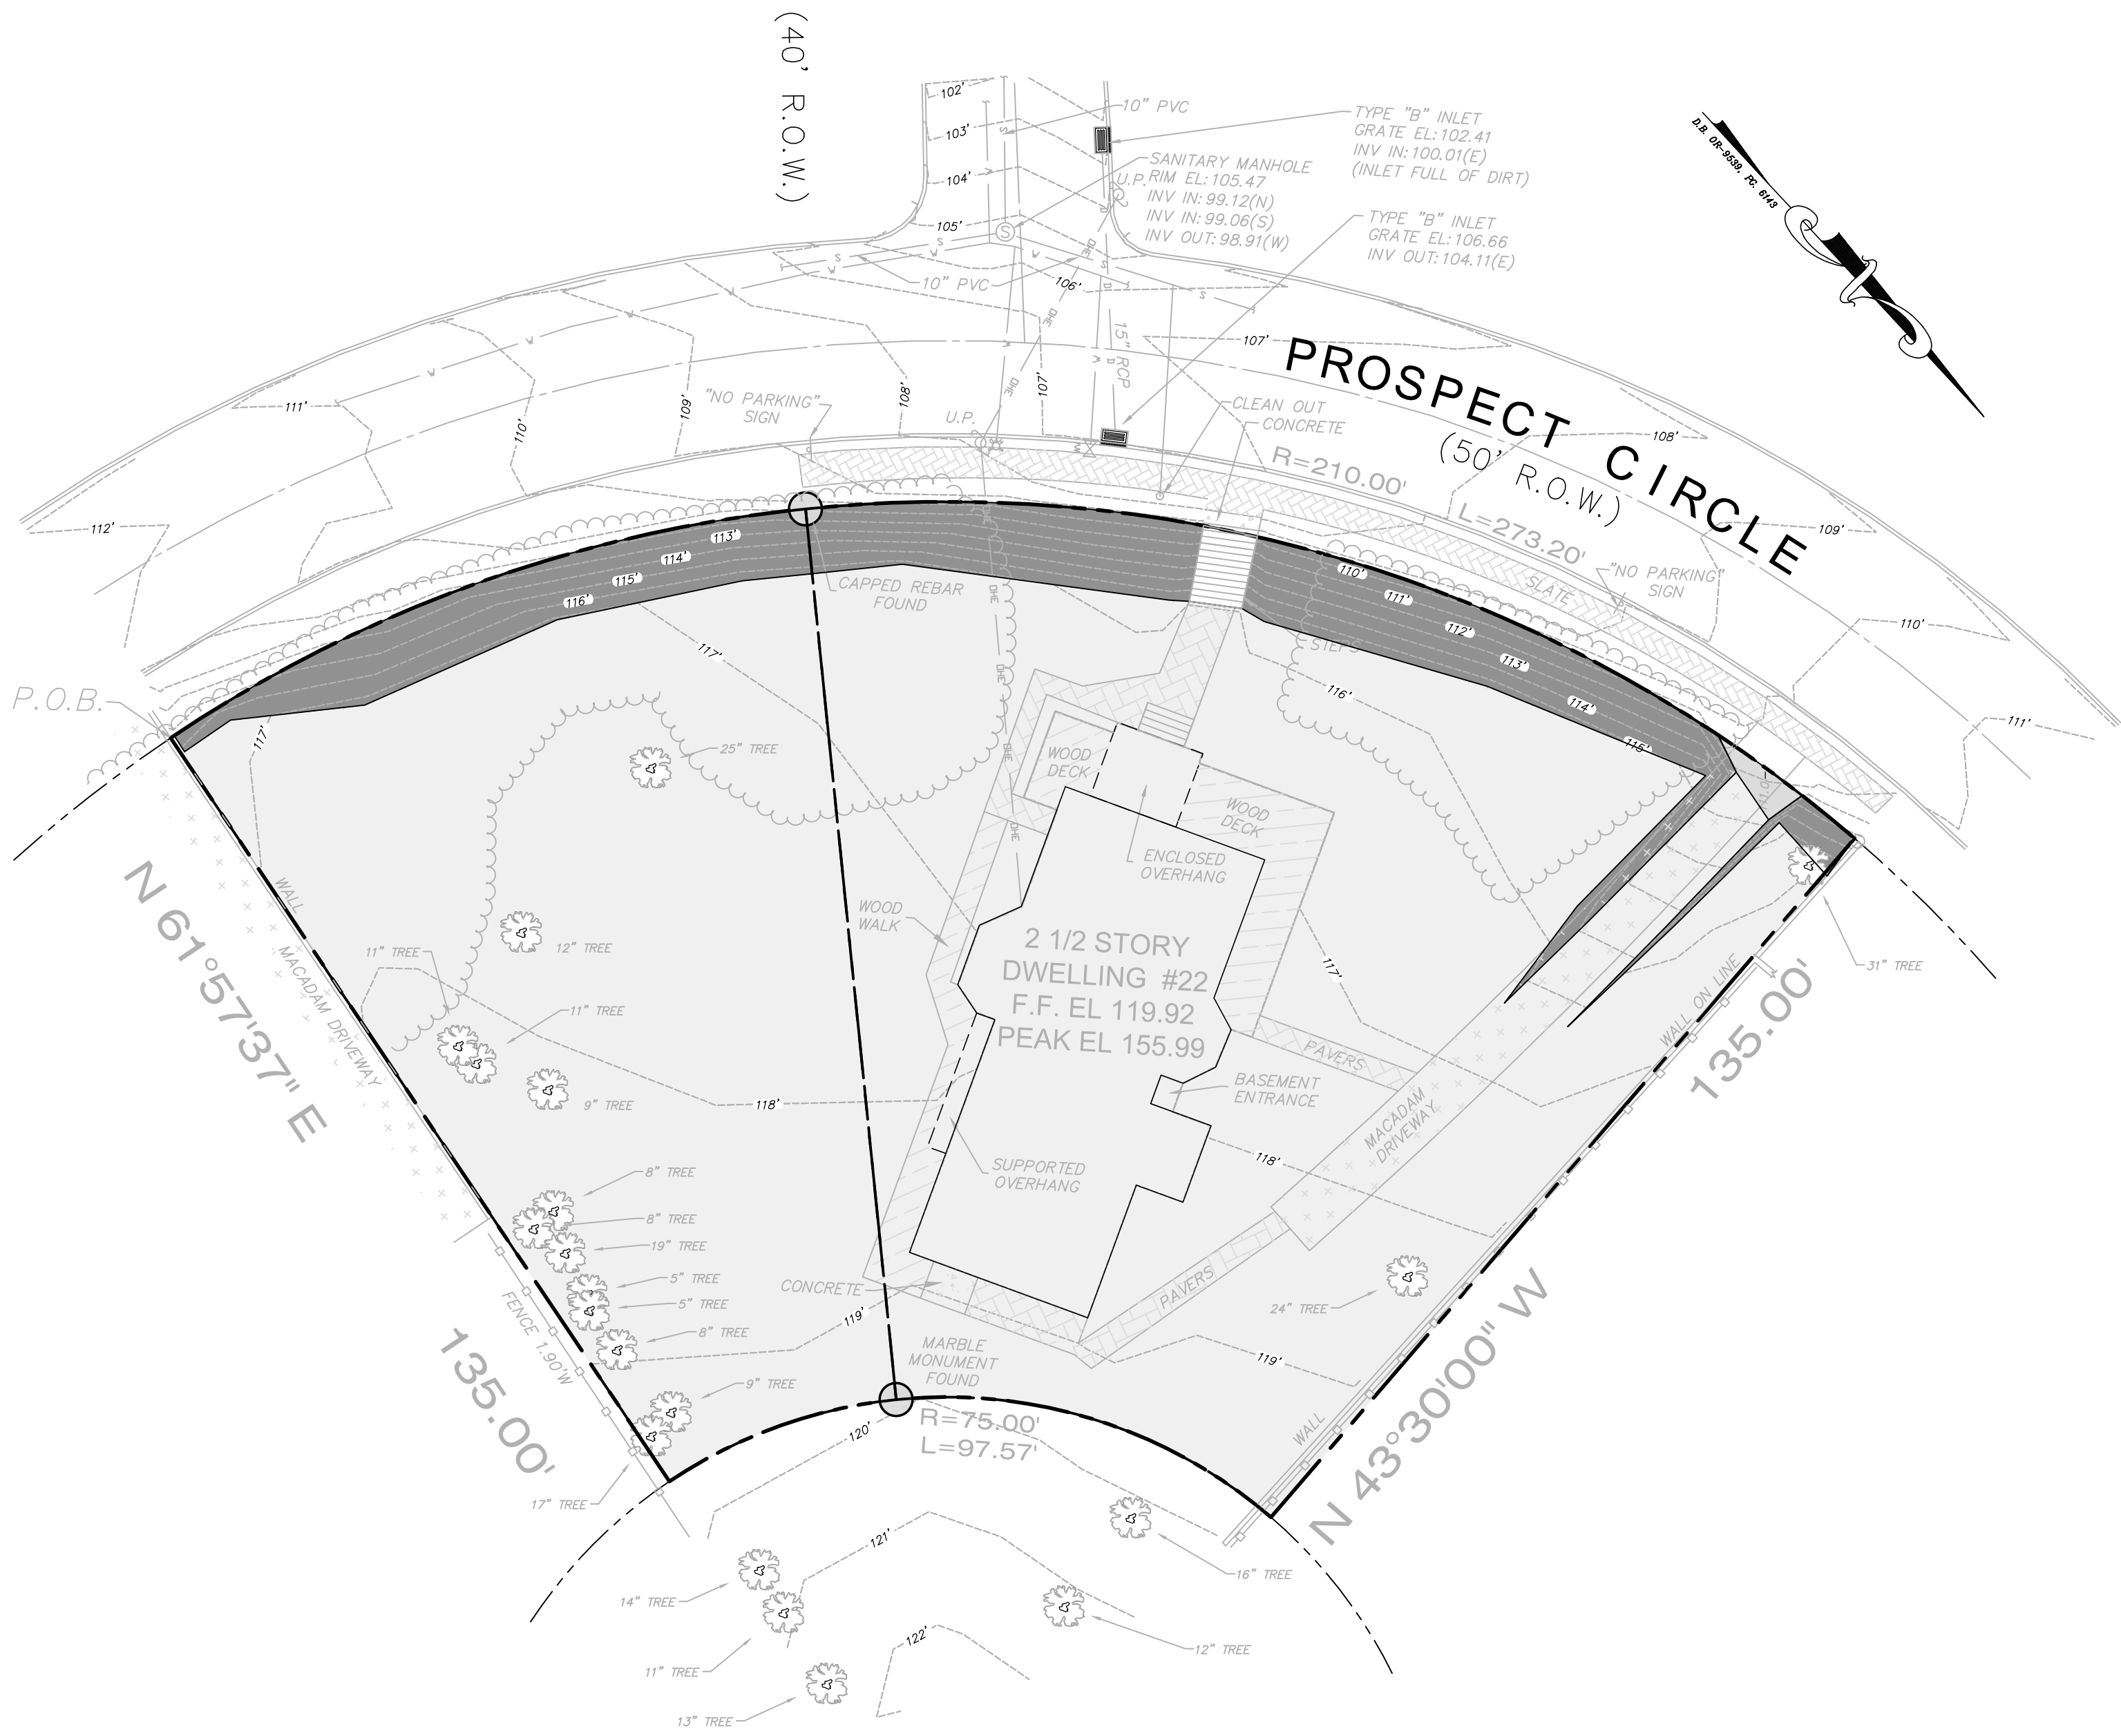

LEGEND

- GV GAS VALVE
- WV WATER VALVE
- WM WATER METER
- UM UTILITY MANHOLE
- DM DRAINAGE MANHOLE
- EM ELECTRICAL MANHOLE
- SM SANITARY MANHOLE
- TM TELEPHONE MANHOLE
- TS TRAFFIC SIGN
- TS(2P) TRAFFIC SIGN (2 POST)
- SS STREET SIGN
- LP LIGHT POST
- UP UTILITY POLE
- FH FIRE HYDRANT
- DI(A) DRAINAGE INLET (TYPE "A")
- DI(B) DRAINAGE INLET (TYPE "B")
- DI(E) DRAINAGE INLET (TYPE "E")
- DL DRAINAGE LINE
- EL ELECTRIC LINE
- GL GAS LINE
- SSL SANITARY SEWER LINE
- TL TELEPHONE LINE
- WL WATER LINE
- OW OVERHEAD WIRES
- MW MONITORING WELL
- IP IRON PIPE FOUND
- CR CAPPED REBAR FOUND
- CM CONCRETE MONUMENT FOUND
- S SURVEY
- FM FILE MAP
- G GAS METER
- DC DEPRESSED CURB
- FC FLUSH CURB
- SB#1 SOIL BORING LOCATION
- PH PHOTOGRAPH LOCATION

Slopes Table					
Number	Minimum Slope	Maximum Slope	Color	Lot 2	Lot 3
1	0.00%	15.00%		8,551 SF	3,902 SF
2	15.00%	20.00%		0 SF	53 SF
3	20.00%	30.00%		0 SF	0 SF
4	30.00%	300.00%		863 SF	1,657 SF

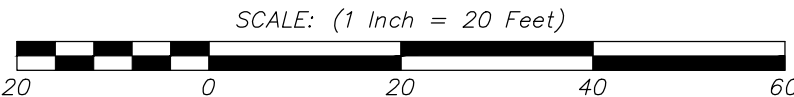

NO.	DATE	DESCRIPTION	DRAWN BY
MINOR SUBDIVISION PLAN			
OF			
LOTS 2 & 3, BLOCK 74			
ATLANTIC HIGHLANDS		MONMOUTH COUNTY	NEW JERSEY
WH ENGINEERING		STEEP SLOPE ANALYSIS EXHIBIT	
CERT. OF AUTH. NO. 246A28117300 257 MONMOUTH ROAD, BLDG. A, STE. 7, OAKBURST, NJ 07755 PHONE-732.223.1313 WWW.WJHENGINEERING.COM		WALTER JOSEPH HOPKIN N.J. PROFESSIONAL ENGINEER, LIC. No. 40673	
SCALE: 1" = 20'	DRAWN BY: NM	DATE: 04/16/2024	JOB No.: 23192 SHEET No.: 1 of 1