


OCEAN BOULEVARD
(A.K.A. BAYVIEW AVENUE)
(R.O.W. VARIES)

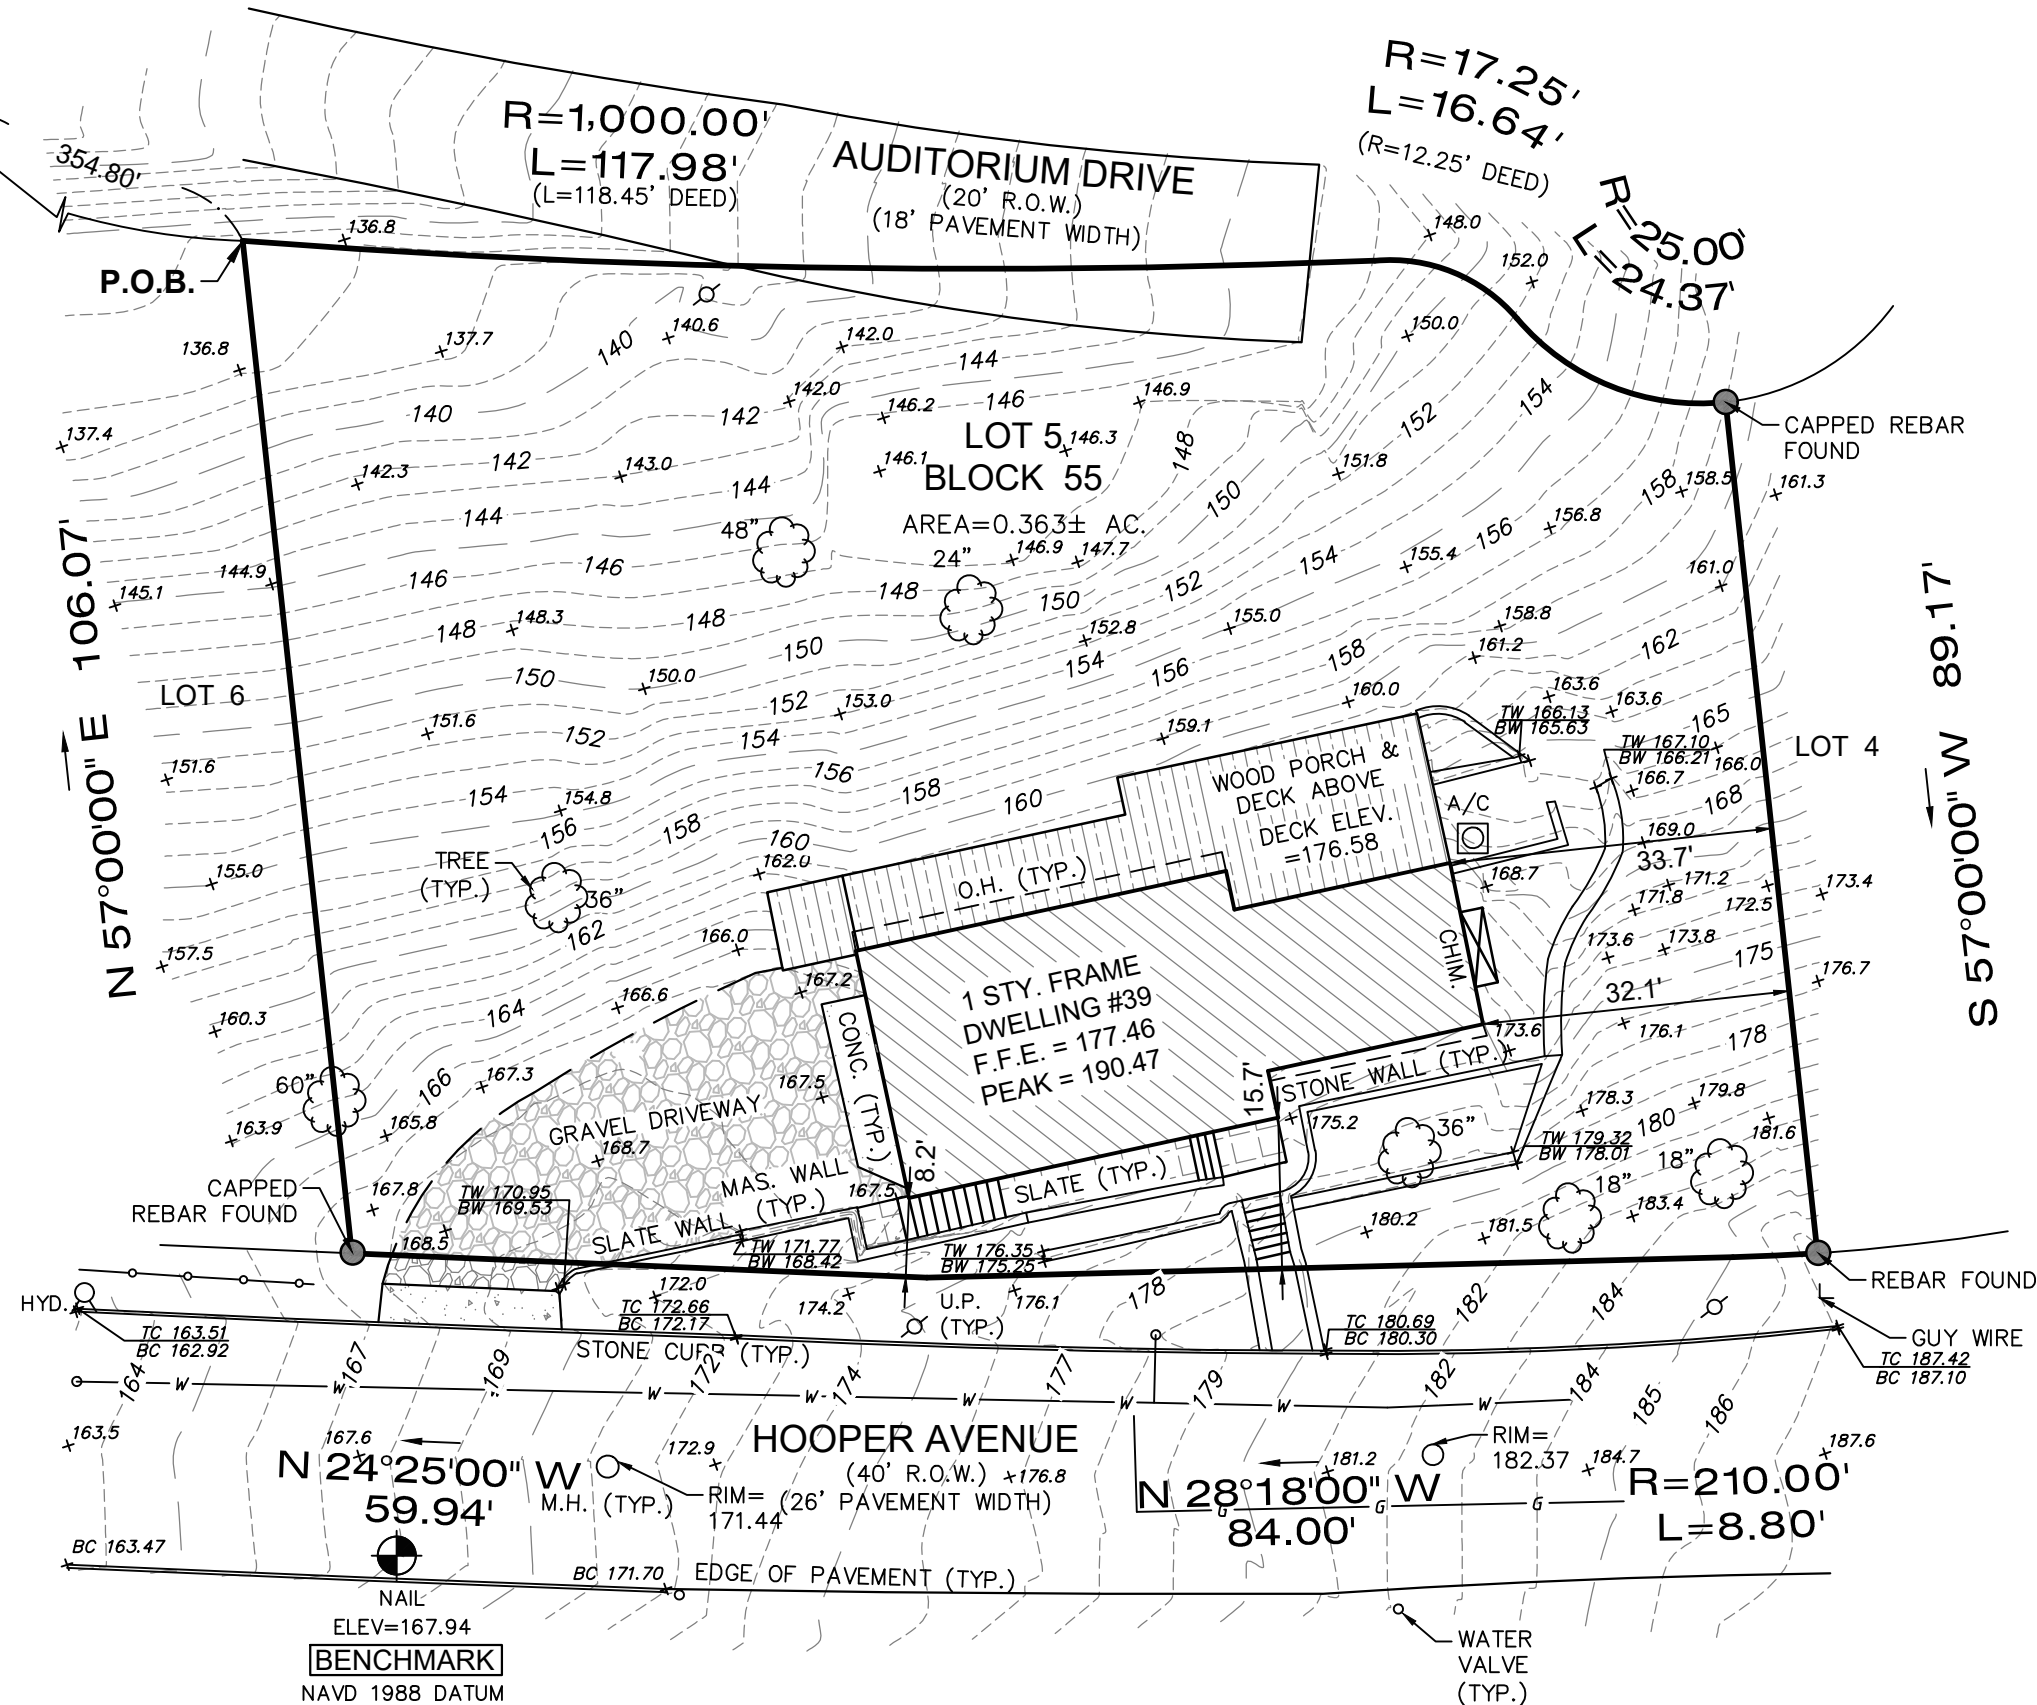

PREPARED FOR: LEE KALOMIRIS AND TWO RIVER ENGINEERING

NOTE: VERTICAL DATUM IS NAVD88 ESTABLISHED THROUGH LEICA RTK GPS NETWORK

IMPORTANT NOTES, PLEASE REVIEW:

- I DECLARE THAT, TO THE BEST OF MY PROFESSIONAL KNOWLEDGE AND BELIEF, THIS MAP OR PLAN MADE ON 12/4/23 BY ME OR UNDER MY DIRECT SUPERVISION IS IN ACCORDANCE WITH THE RULES AND REGULATIONS PROMULGATED BY THE STATE BOARD OF PROFESSIONAL ENGINEERS AND LAND SURVEYORS.
- THIS SURVEY DOES NOT PURPORT TO IDENTIFY BELOW GROUND ENCROACHMENTS, UTILITIES, SERVICES LINES OR STRUCTURES, WETLANDS, OR RIPARIAN RIGHTS. NO ATTEMPT WAS MADE TO DETERMINE IF ANY PORTION OF THE PROPERTY IS CLAIMED BY THE STATE OF NEW JERSEY AS TIDELANDS, ENVIRONMENTALLY SENSITIVE AREAS, IF ANY ARE NOT LOCATED BY THIS SURVEY.
- OFFSET DIMENSIONS FROM STRUCTURES TO PROPERTY LINES SHOWN HEREON ARE NOT TO BE USED TO REESTABLISH PROPERTY LINES.
- THIS SURVEY DOES NOT CONSTITUTE A TITLE SEARCH BY THE SURVEYOR. ALL INFORMATION REGARDING RECORD EASEMENTS, ADJOINERS AND OTHER DOCUMENTS THAT MIGHT AFFECT THE QUALITY OF TITLE TO TRACT SHOWN HEREON WAS GAINED FROM A TITLE REPORT PROVIDED BY THE TITLE INSURER REFERENCED HEREON.
- BUILDING SETBACK LINES SHOWN HEREON ARE FROM RECORDED DEEDS AND FILED MAPS AND MAY NOT REFLECT CURRENT ZONING REQUIREMENTS.
- UNDERGROUND UTILITIES SHOWN HEREON BASED UPON A MARKOUT COMPLETED BY OTHERS AND LOCATED BY MORGAN ENGINEERING
- PROPERTY CORNERS HAVE NOT BEEN SET AS PER CONTRACTUAL AGREEMENT. (N.J.A.C. 13:40-5.1(d))

DB OR-9219 PG 1947

 P.O. BOX 5232 TOMS RIVER, N.J. 08754 TEL: 732-270-9690 FAX: 732-270-9691 www.morganengineeringllc.com		BOUNDARY AND TOPOGRAPHIC SURVEY	
 DAVID J. VONSTEENBURG PROFESSIONAL LAND SURVEYOR N.J. LIC. No. 34500		LOT 5 BLOCK 55 BOROUGH OF ATLANTIC HIGHLANDS COUNTY OF MONMOUTH NEW JERSEY	
Scale: 1"=20'	Drawn By: LS	Date: 12/4/23	JOB #: 23-07682 CAD File #: 23-07682LS Sheet #: 1 of 1